

PART OF THE SE 1/4, SEC. 15, T.5N., R.2W., 51.8 & M.
CARRIAGE POINTE SUBDIVISION

IN ROY CITY
SCALE 1" = 80'


TAXING UNIT 41

EXCEPT WHERE SHOWN
SHALL ALL LINES AND
CORNERS BE
LOCATED BY THE FOLLOWING

SEE PAGE 163

SEE PAGE 64

SEE PAGE 165

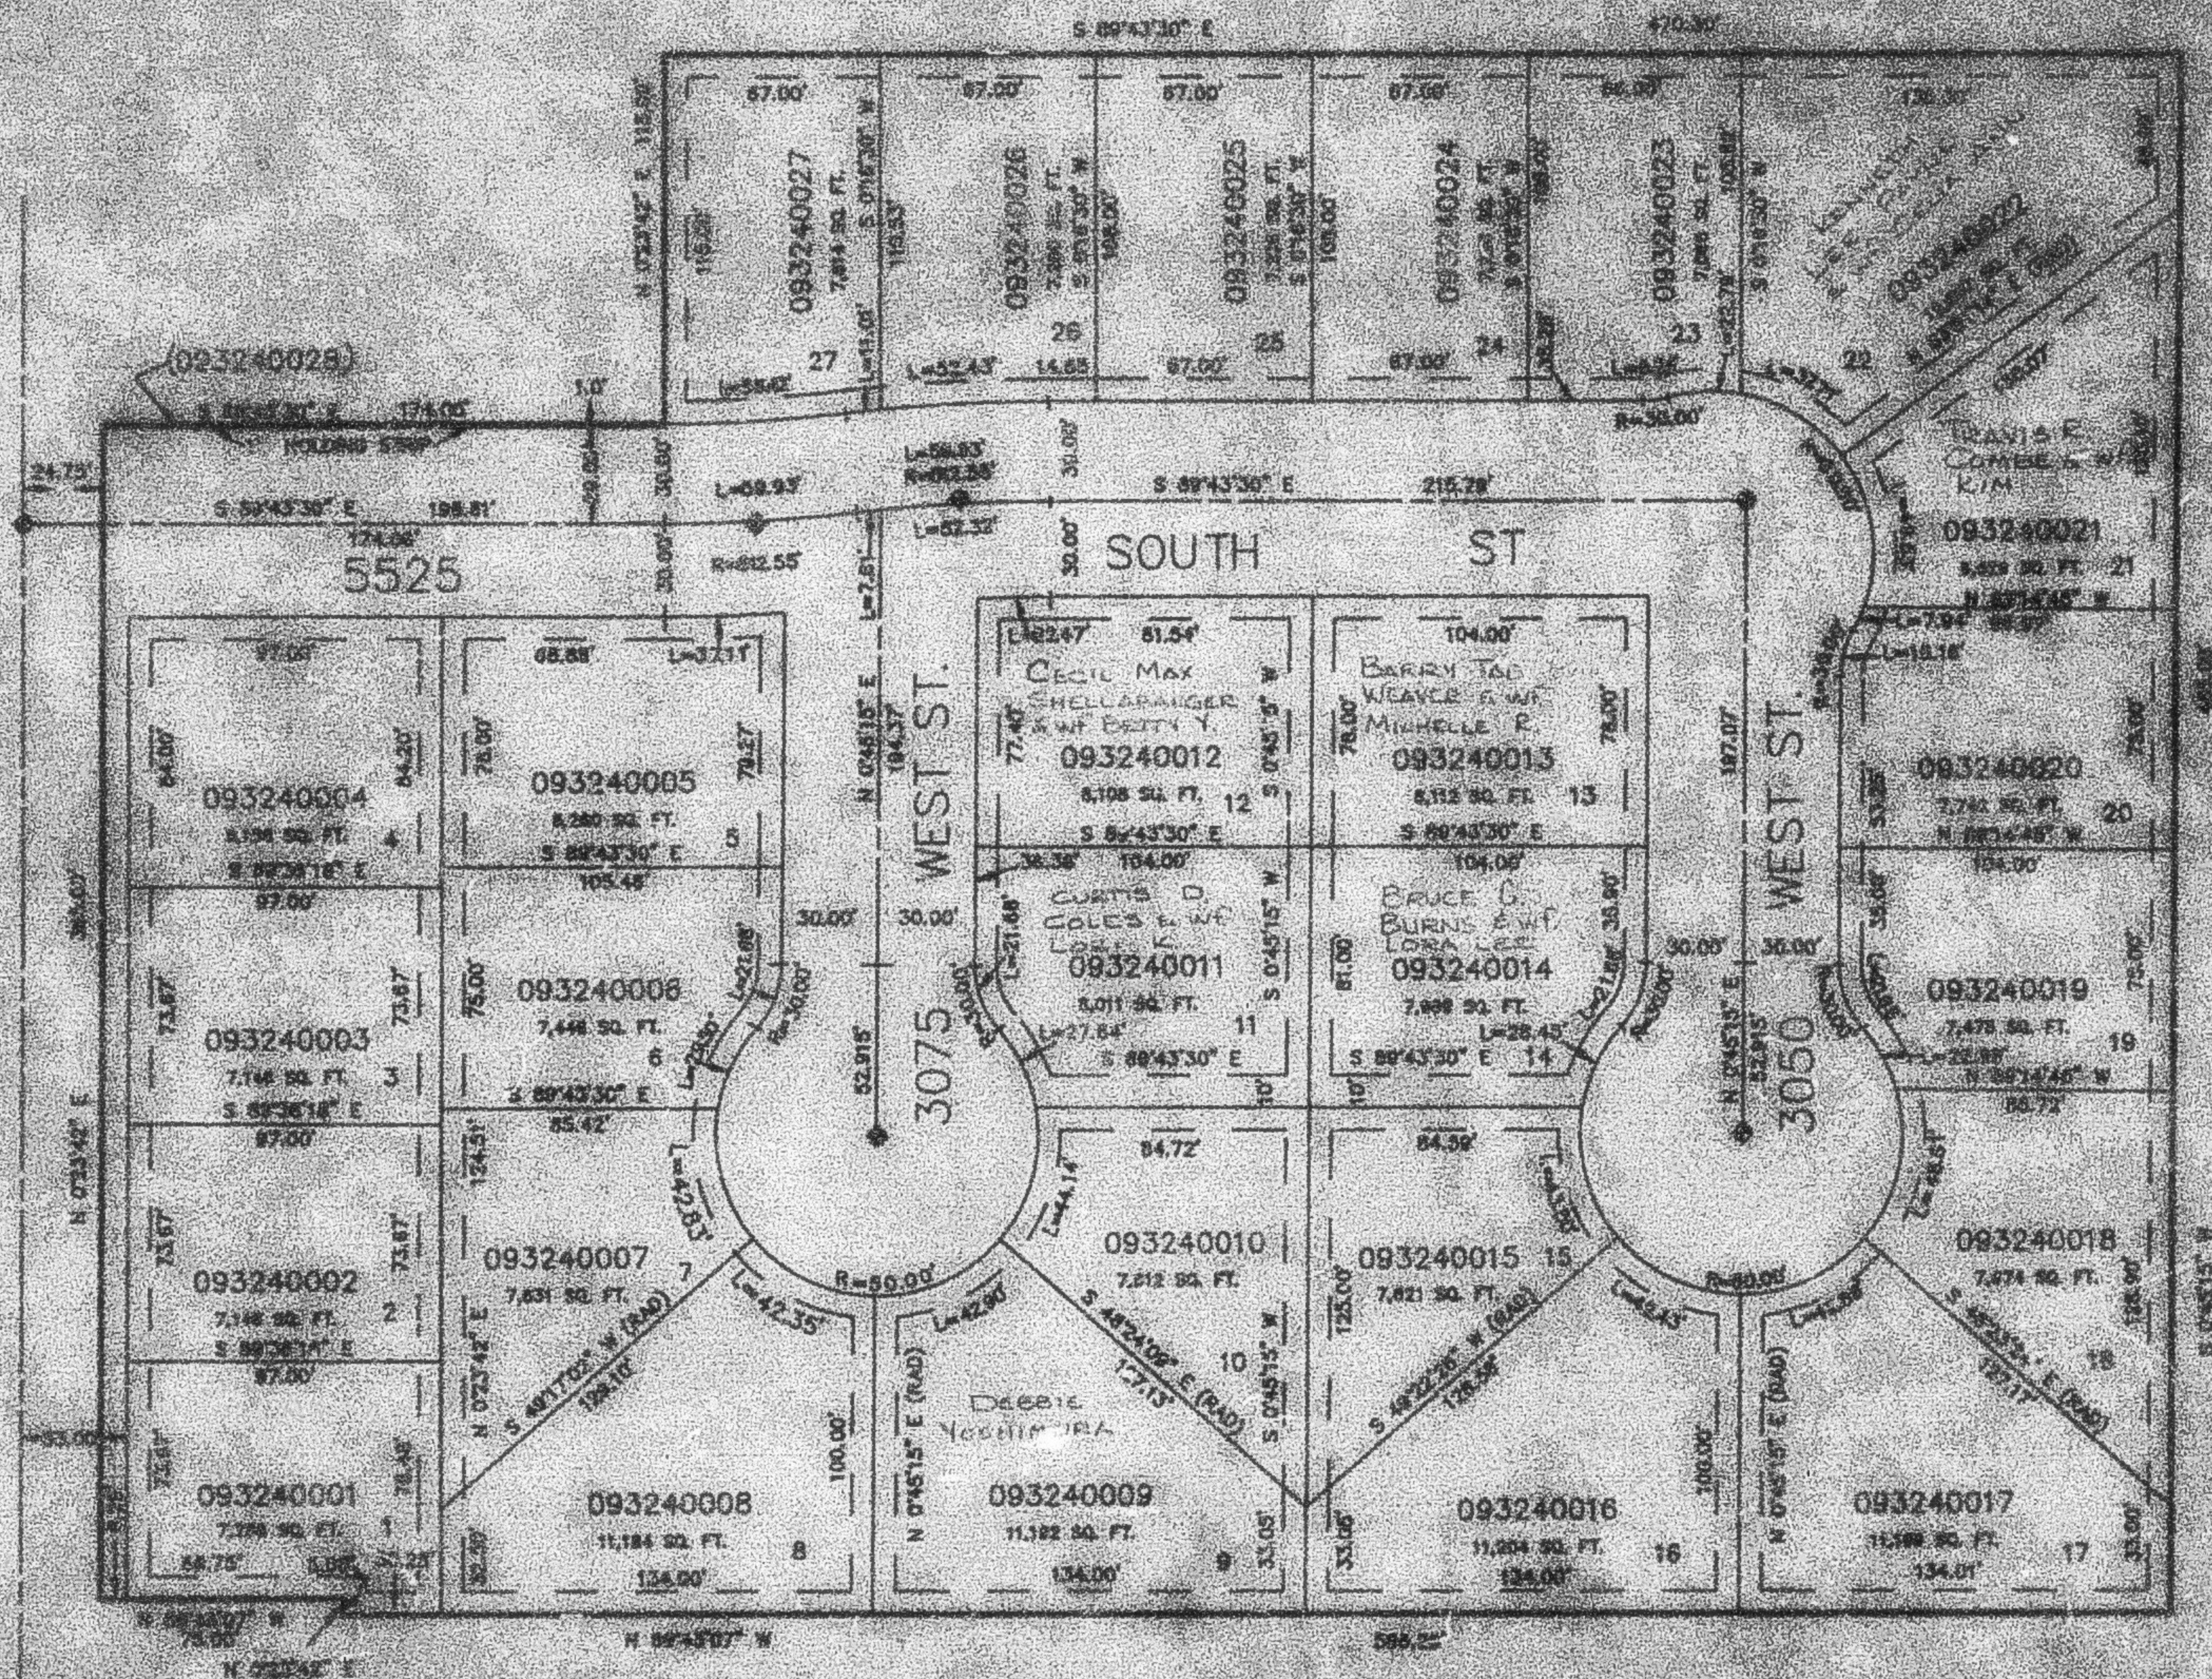

IF UTILITY & DRAINAGE EASEMENTS ARE SHOWN
ON THIS PLAT, THEY ARE SHOWN BY
SOLID LINES, EXCEPT AS OTHERWISE NOTED.

FOR COMPLETE CENS DATA SEE
ORIGINAL RECORDING PLAT IN
BOOK 30, PAGE 74 OF RECORDS.

SEE PAGE 70