

PART OF THE SE 1/4, SEC. 15, T.5N., R.2W., S.L.B. & M.
CARRIAGE POINTE SUBDIVISION

IN ROY CITY
SCALE 1" = 50'


TAKING UNIT: 41

SEE PAGE 163

EXCEPT WHERE SHOWN
OTHERWISE, ALL LINES
SHOWN ARE BASED ON
SURVEY DATA
OBTAINED BY
LANDING, PLANNING & ENGINEERING

SEE PAGE 64

SEE PAGE 165

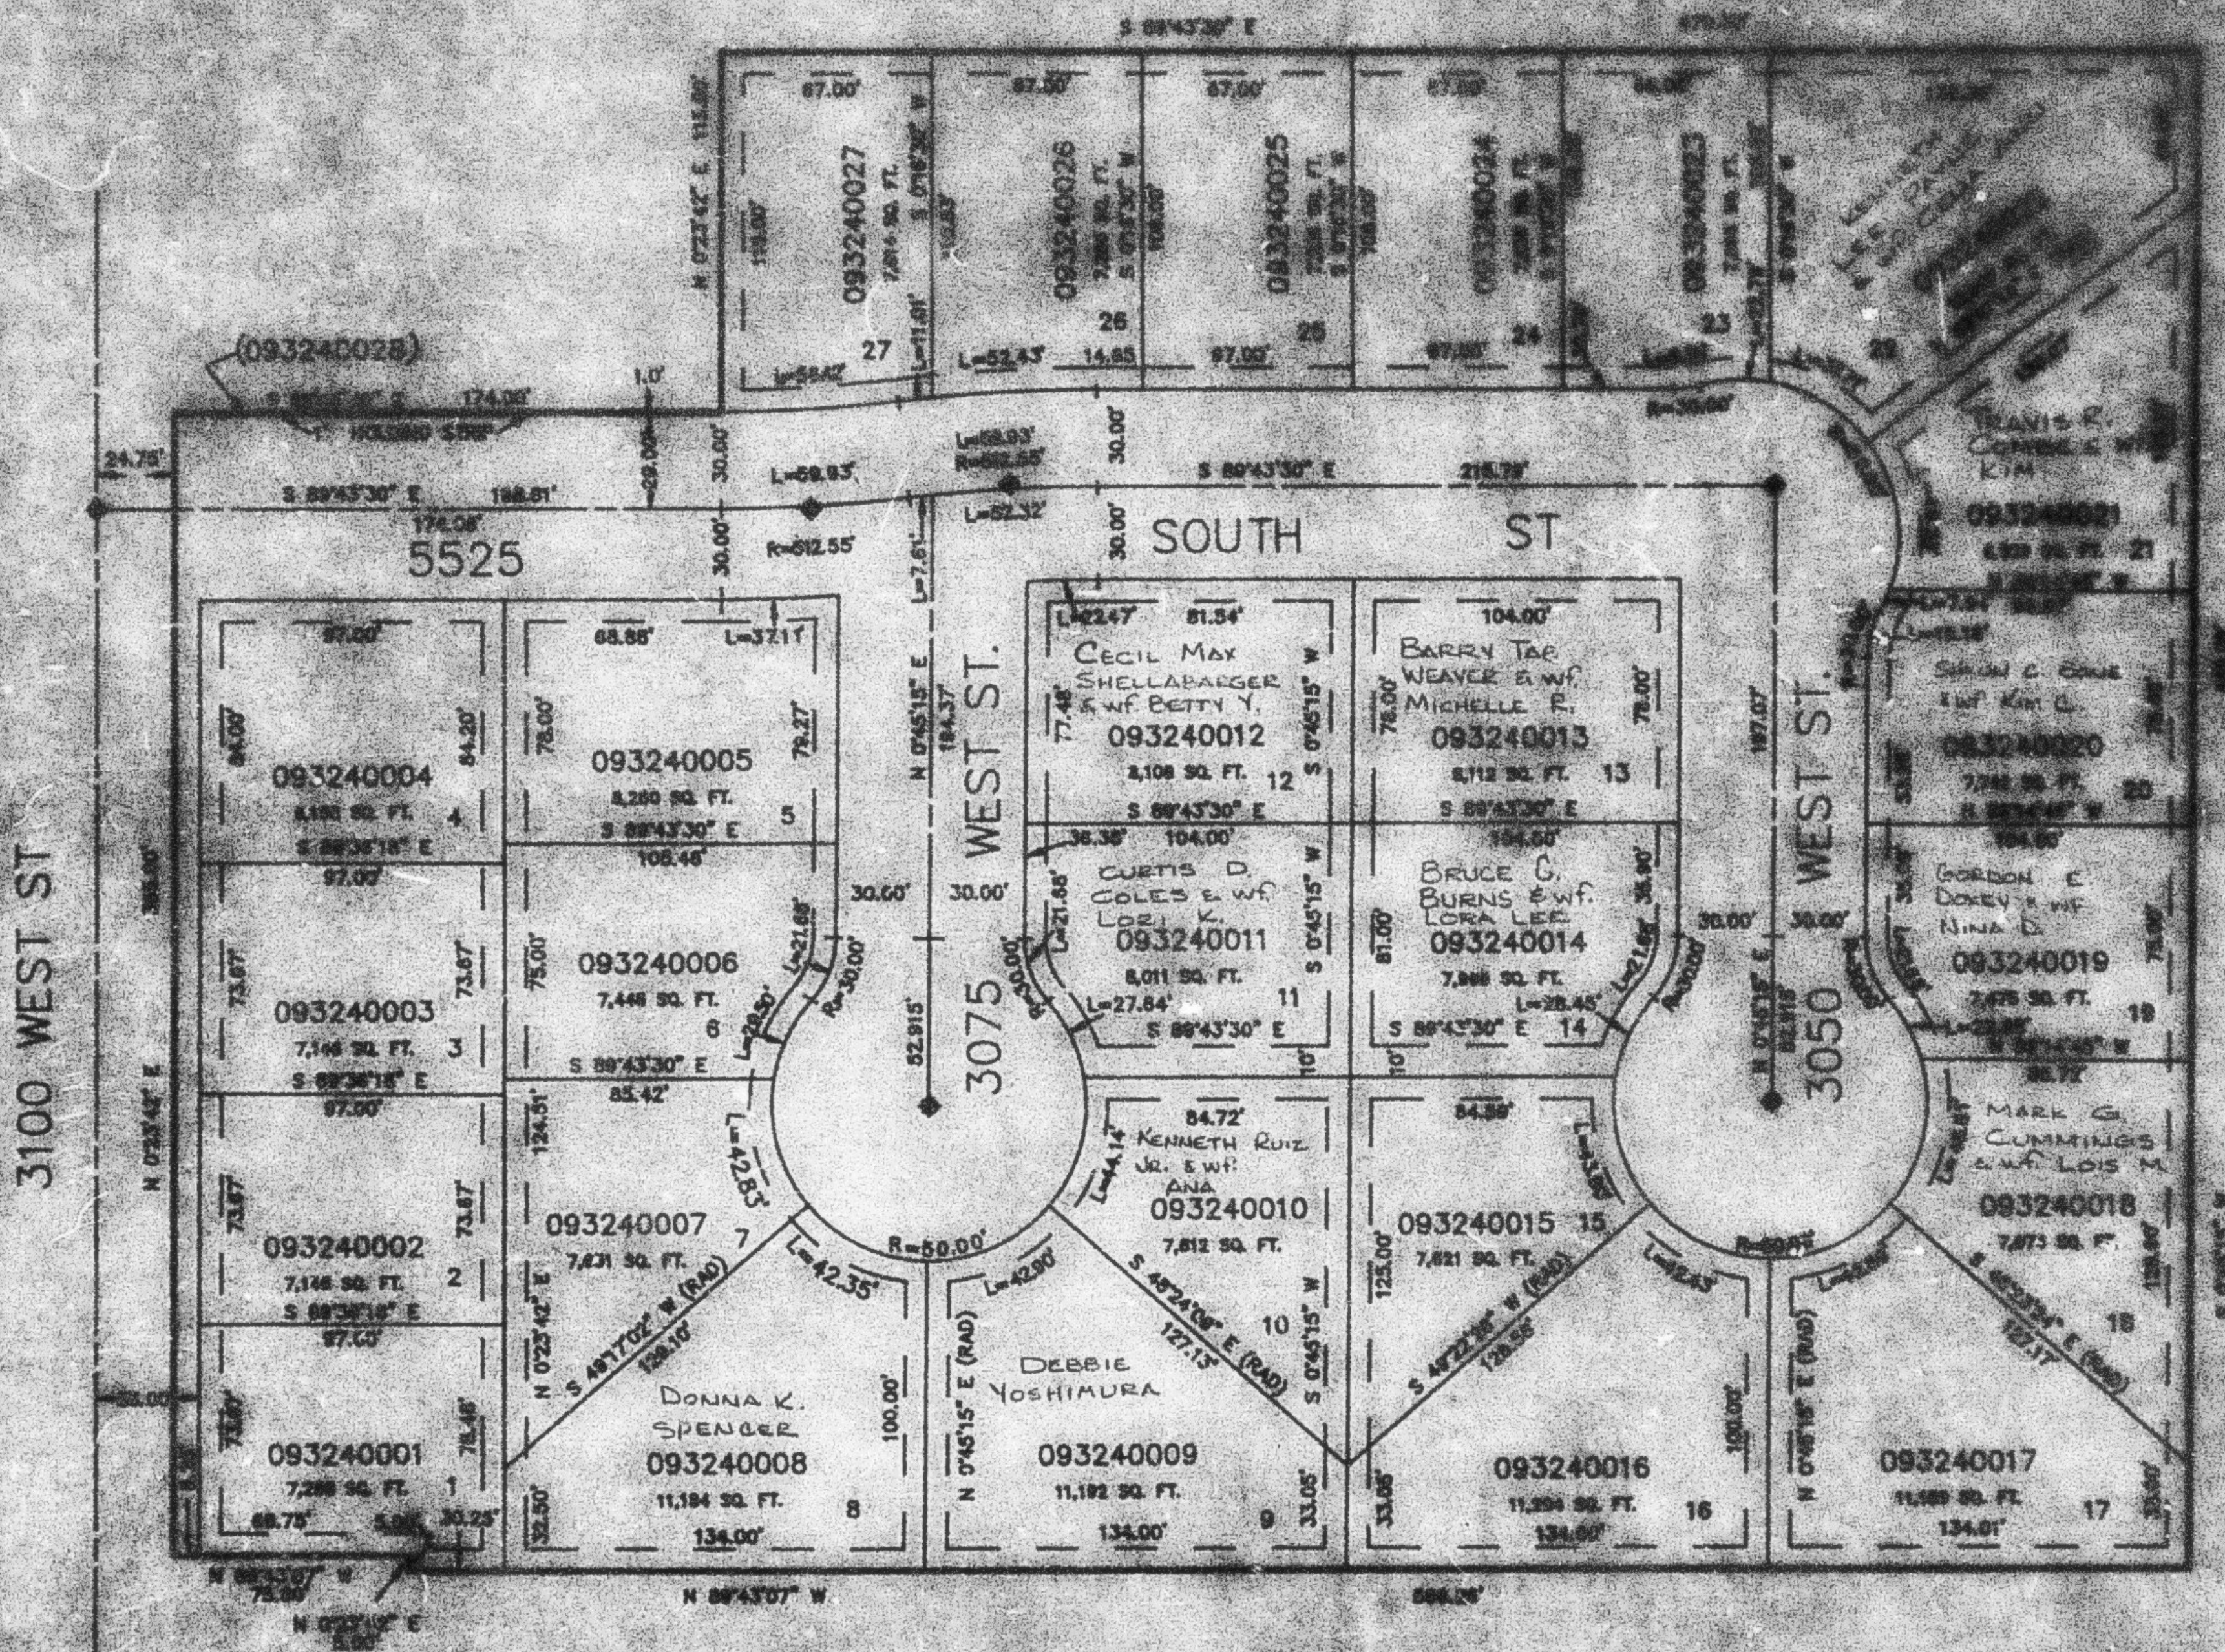

7' UTILITY & EASEMENT EXCEPT AS SHOWN BY
SIDE OF PROPERTY LINES ARE BASED ON
DARNED LINES EXCEPT AS OTHERWISE SHOWN

FOR COMPLETE END DATA SEE
ORIGINAL SURVEY PLAT IN
BOOK 30, PAGE 74 OF RECORDS

SEE PAGE 70