


PART OF THE SE 1/4, SEC. 15, T.5N., R.2W., S.L.B. & M. CARRIAGE POINTE SUBDIVISION

TAXING UNIT: 41

IN ROY CITY
SCALE 1" = 50'

SEE PAGE 163

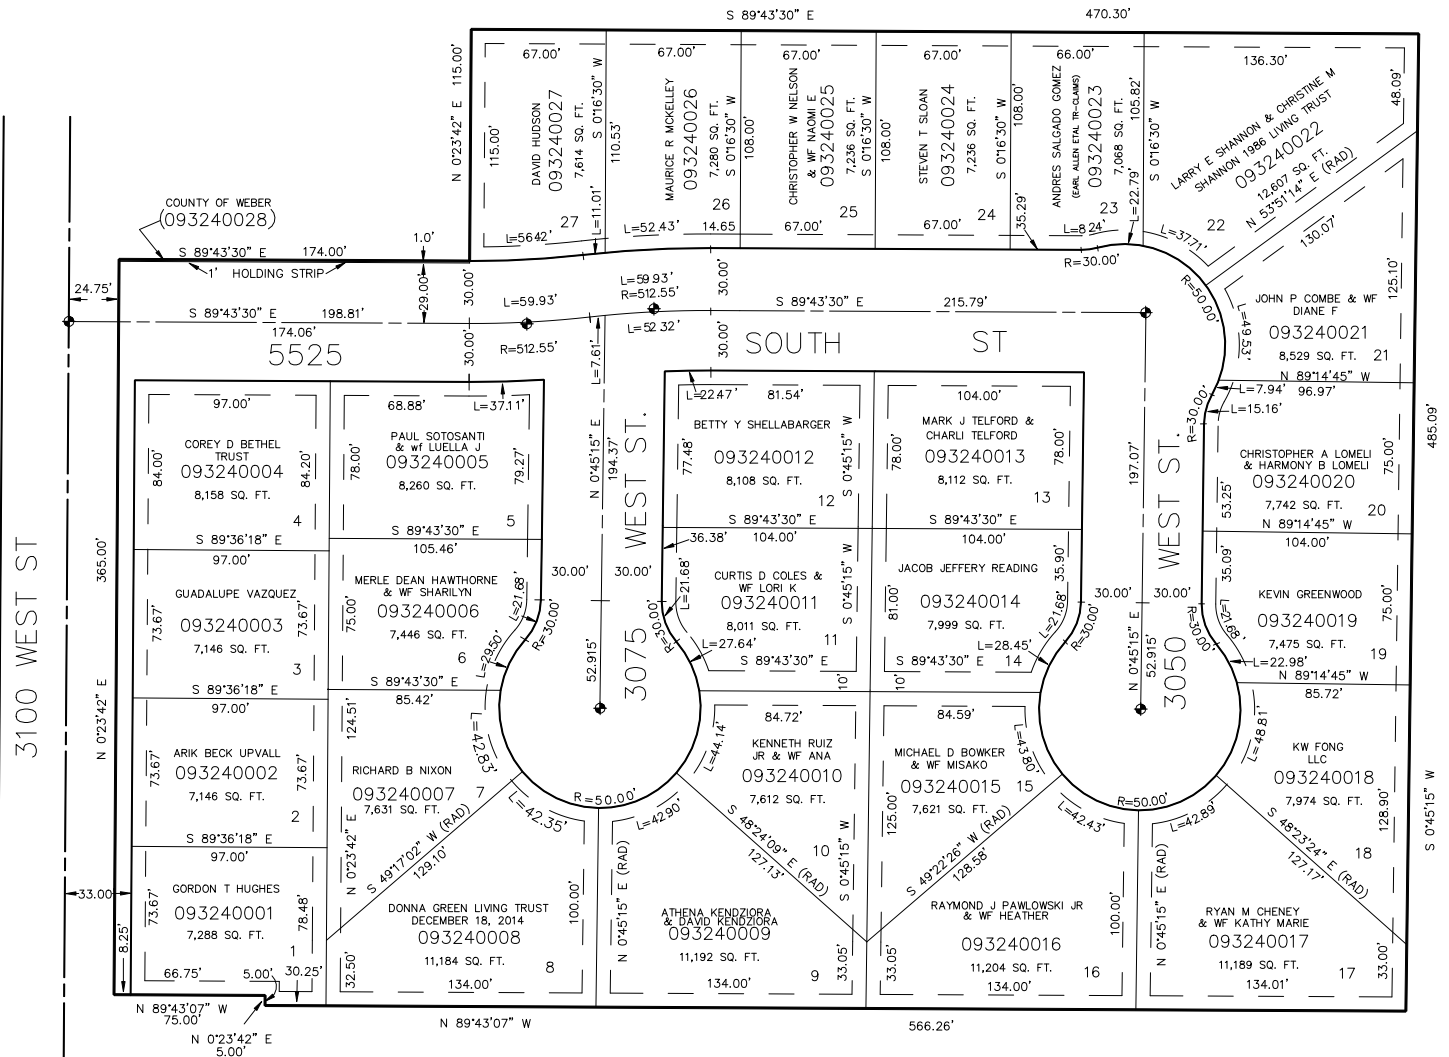

7' UTILITY & DRAINAGE EASEMENTS EACH
SIDE OF PROPERTY LINES AS INDICATED BY
DASHED LINES, EXCEPT AS OTHERWISE SHOWN.

FOR COMPLETE ENG DATA SEE
ORIGINAL DEDICATION PLAT IN
BOOK 30, PAGE 74 OF RECORDS.

SEE PAGE 70

FOR TAX PURPOSES ONLY

KST 9--88

SEE PAGE 64

3100 WEST ST

SEE PAGE 165