


PART OF THE NW 1/4 OF SEC. 15, T.5N., R.2W., S.L.B. & M.
SHRON VILLAGE SUBDIVISION NO. 5
 LOTS 82-96
 IN ROY CITY
 SCALE 1" = 50'

326

TAXING UNIT: 41

SEE PAGE 314

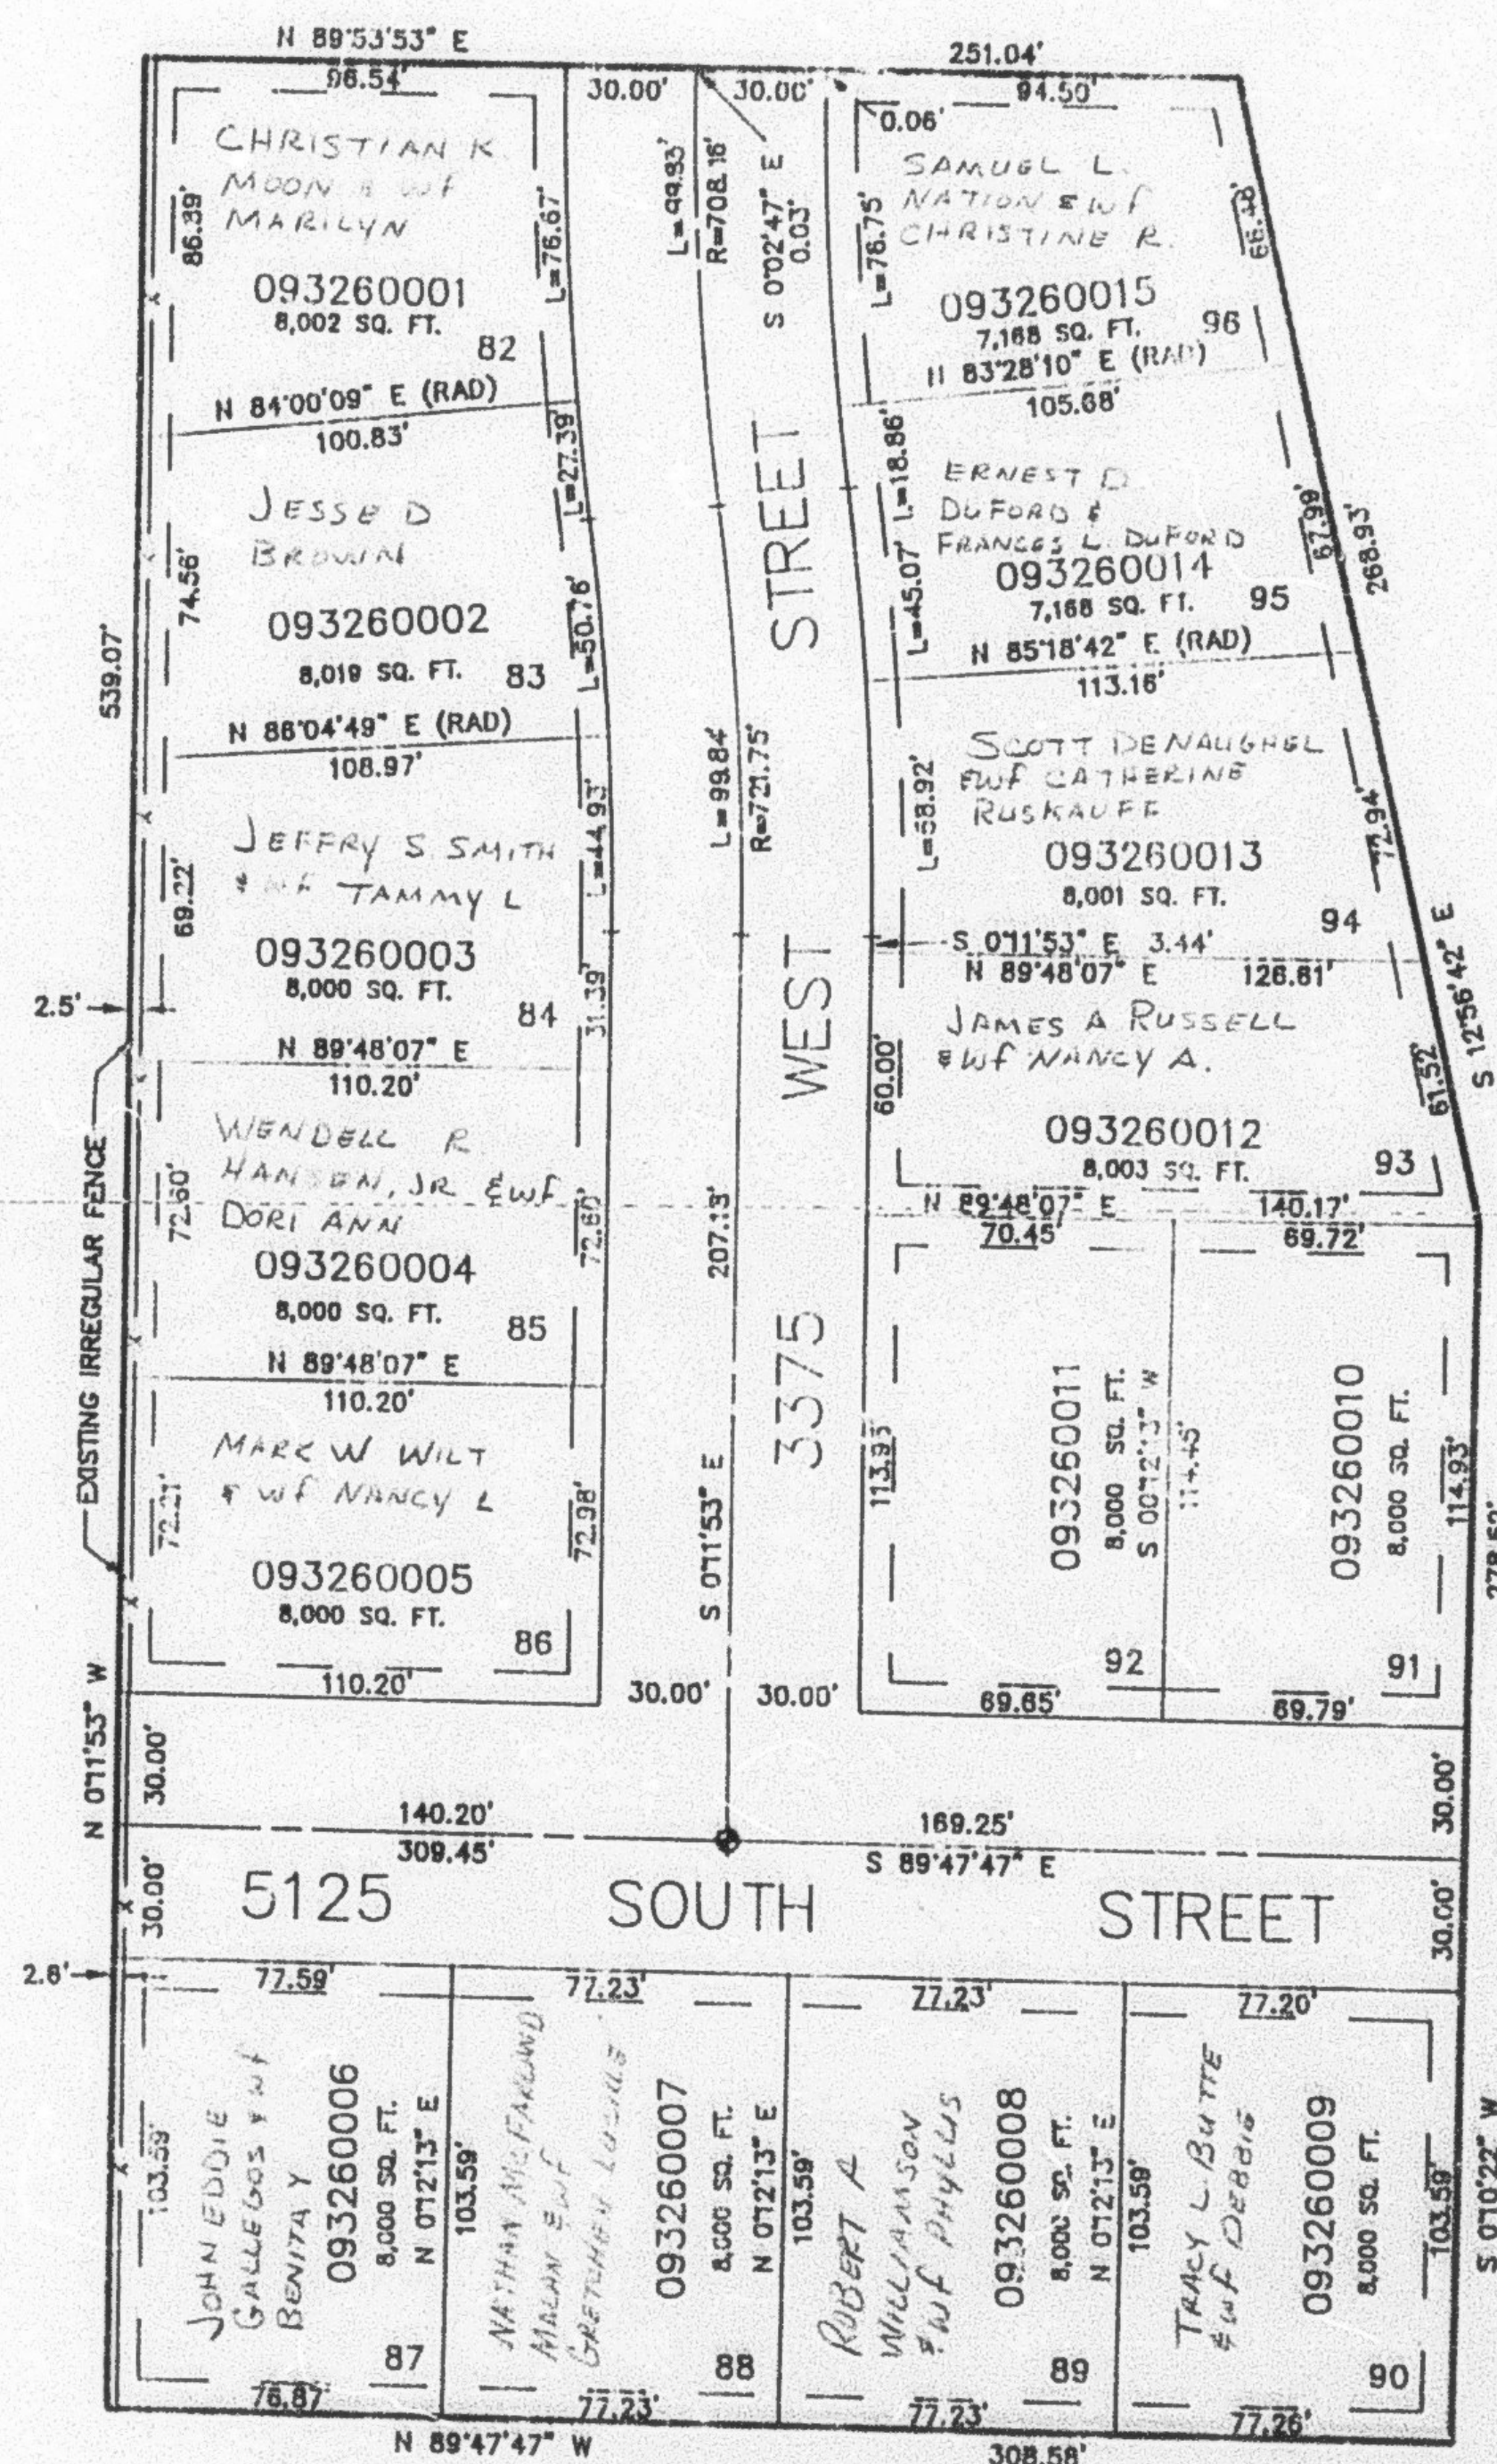

SEE PAGE 71

SEE PAGE 71

7' UTILITY & DRAINAGE EASEMENTS EACH
 SIDE OF PROPERTY LINES AS INDICATED
 BY DASHED LINES EXCEPT AS OTHERWISE
 SHOWN.

SEE PAGE 71

FOR COMPLETE ENG. DATA SEE
 ORIGINAL DEDICATION PLAT IN
 BOOK 31, PAGE 34 OF RECORDS.