

PART OF THE NW 1/4 OF SEC. 15, T.5N., R.2W., S.L.B. & 1A.
SHRON VILLAGE SUBDIVISION NO. 5
 LOTS 82-96

326


TAXING UNIT: 41

IN ROY CITY
 SCALE 1" = 50'

SEE PAGE 314

SEE PAGE 71

SEE PAGE 71

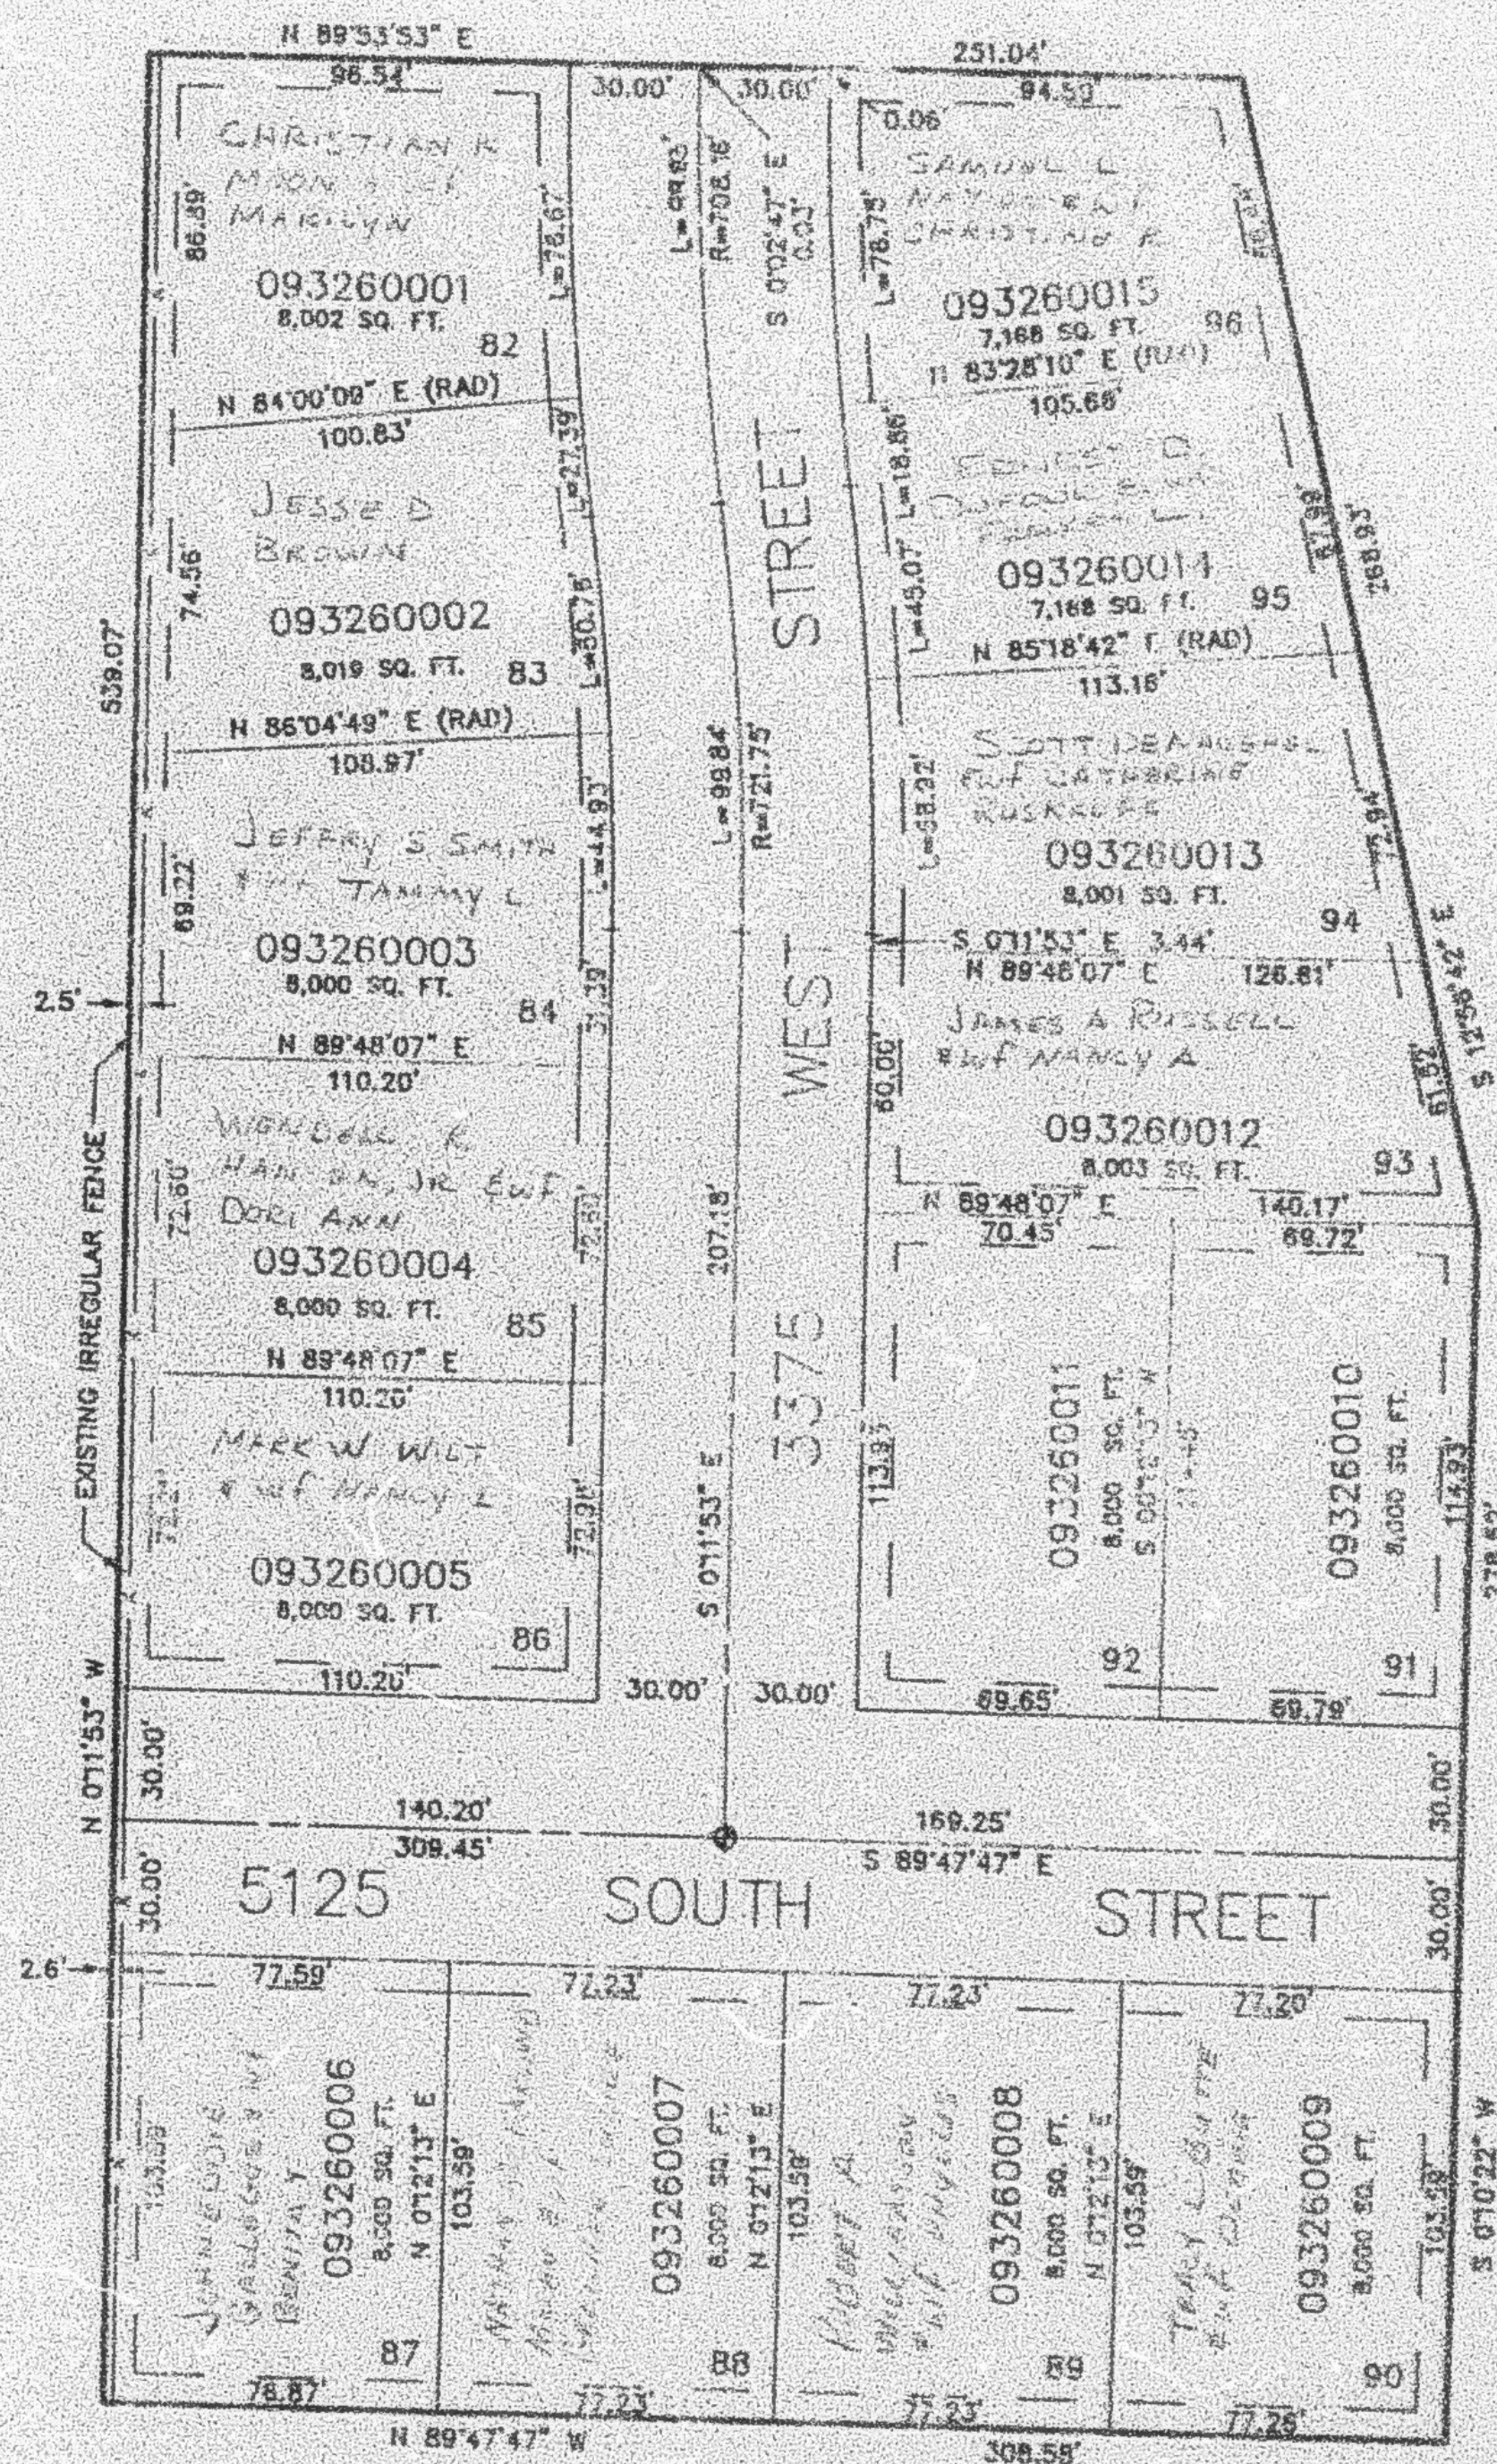

7' UTILITY & DRAINAGE EASEMENTS EACH
 SIDE OF PROPERTY LINES AS INDICATED
 BY DASHED LINES EXCEPT AS OTHERWISE
 SHOWN

SEE PAGE 71

FOR COMPLETE PLO DATA SEE
 ORIGINAL INSTRUMENT PLAT IN
 BOOK 31, PAGE 34 OF RECORDS