

PART OF THE NW 1/4 OF SEC. 15, T.5N., R.2W., S.L.B. & M.  
**SHRON VILLAGE SUBDIVISION NO. 5**


326

LOTS 82-96

IN ROY CITY  
 SCALE 1" = 50'

TAXING UNIT: 41

SEE PAGE 314

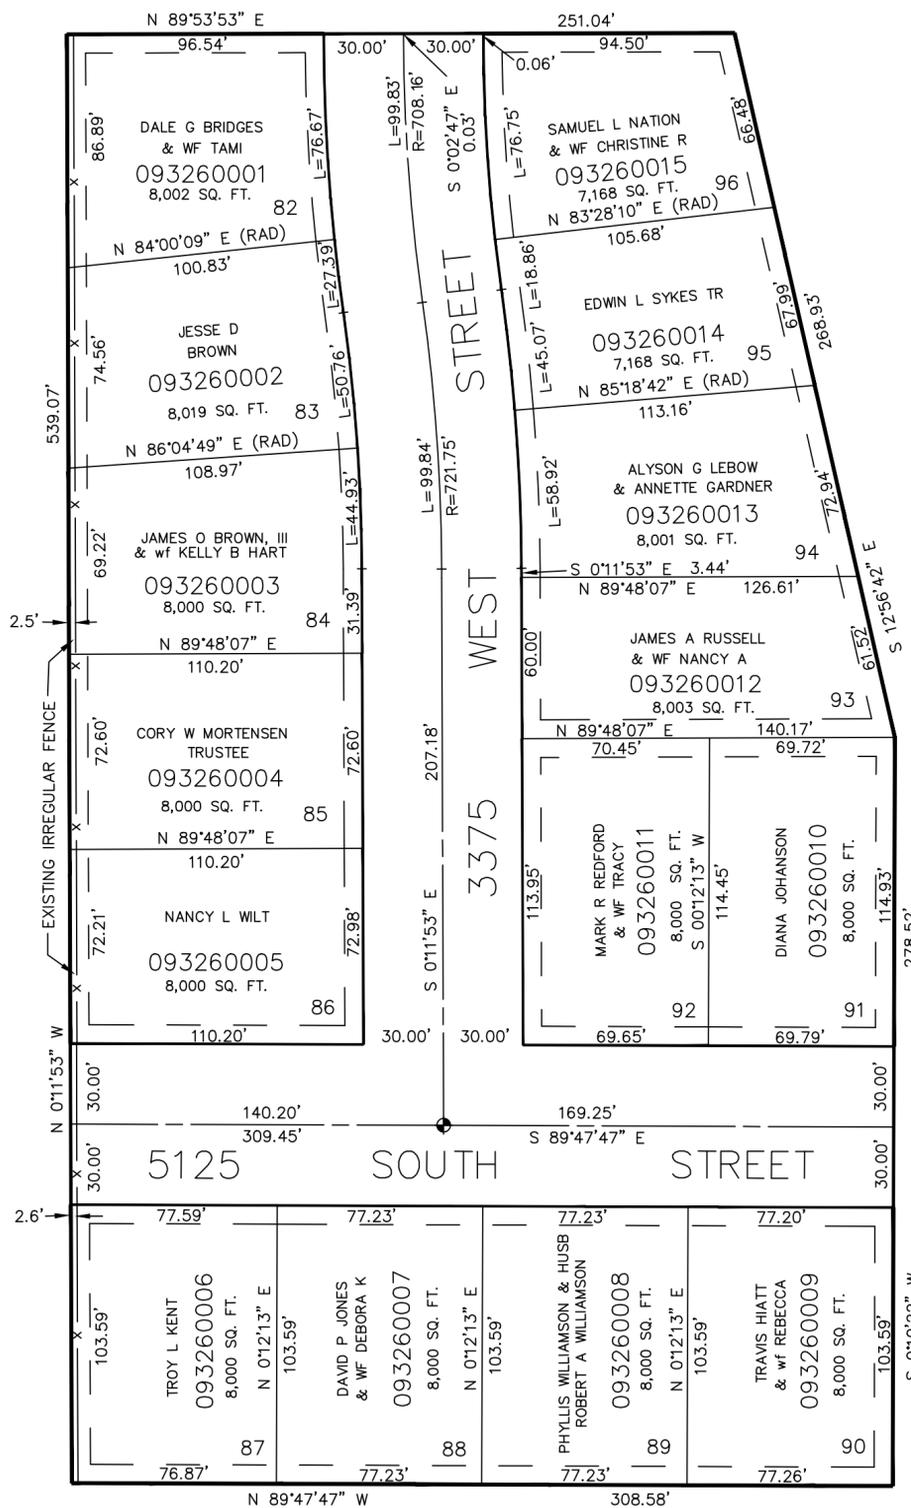

SEE PAGE 71

SEE PAGE 71

7' UTILITY & DRAINAGE EASEMENTS EACH  
 SIDE OF PROPERTY LINES AS INDICATED  
 BY DASHED LINES EXCEPT AS OTHERWISE  
 SHOWN.

FOR COMPLETE ENG DATA SEE  
 ORIGINAL DEDICATION PLAT IN  
 BOOK 31, PAGE 34 OF RECORDS.

SEE PAGE 71