

PART OF THE S.E. 1/4 OF SEC. 15, T.5N., R.2W., S.L.B. & M.
ROYALWOOD SUBDIVISION NO. 1

328

IN ROY CITY
 SCALE 1" = 50'


TAXING UNIT: 41

EXCEPT WHERE OTHERWISE
 SHOWN ALL LOTS OWNED BY:
 SHEON INC.

SEE PAGE 64

SEE PAGE 64

SEE PAGE 68

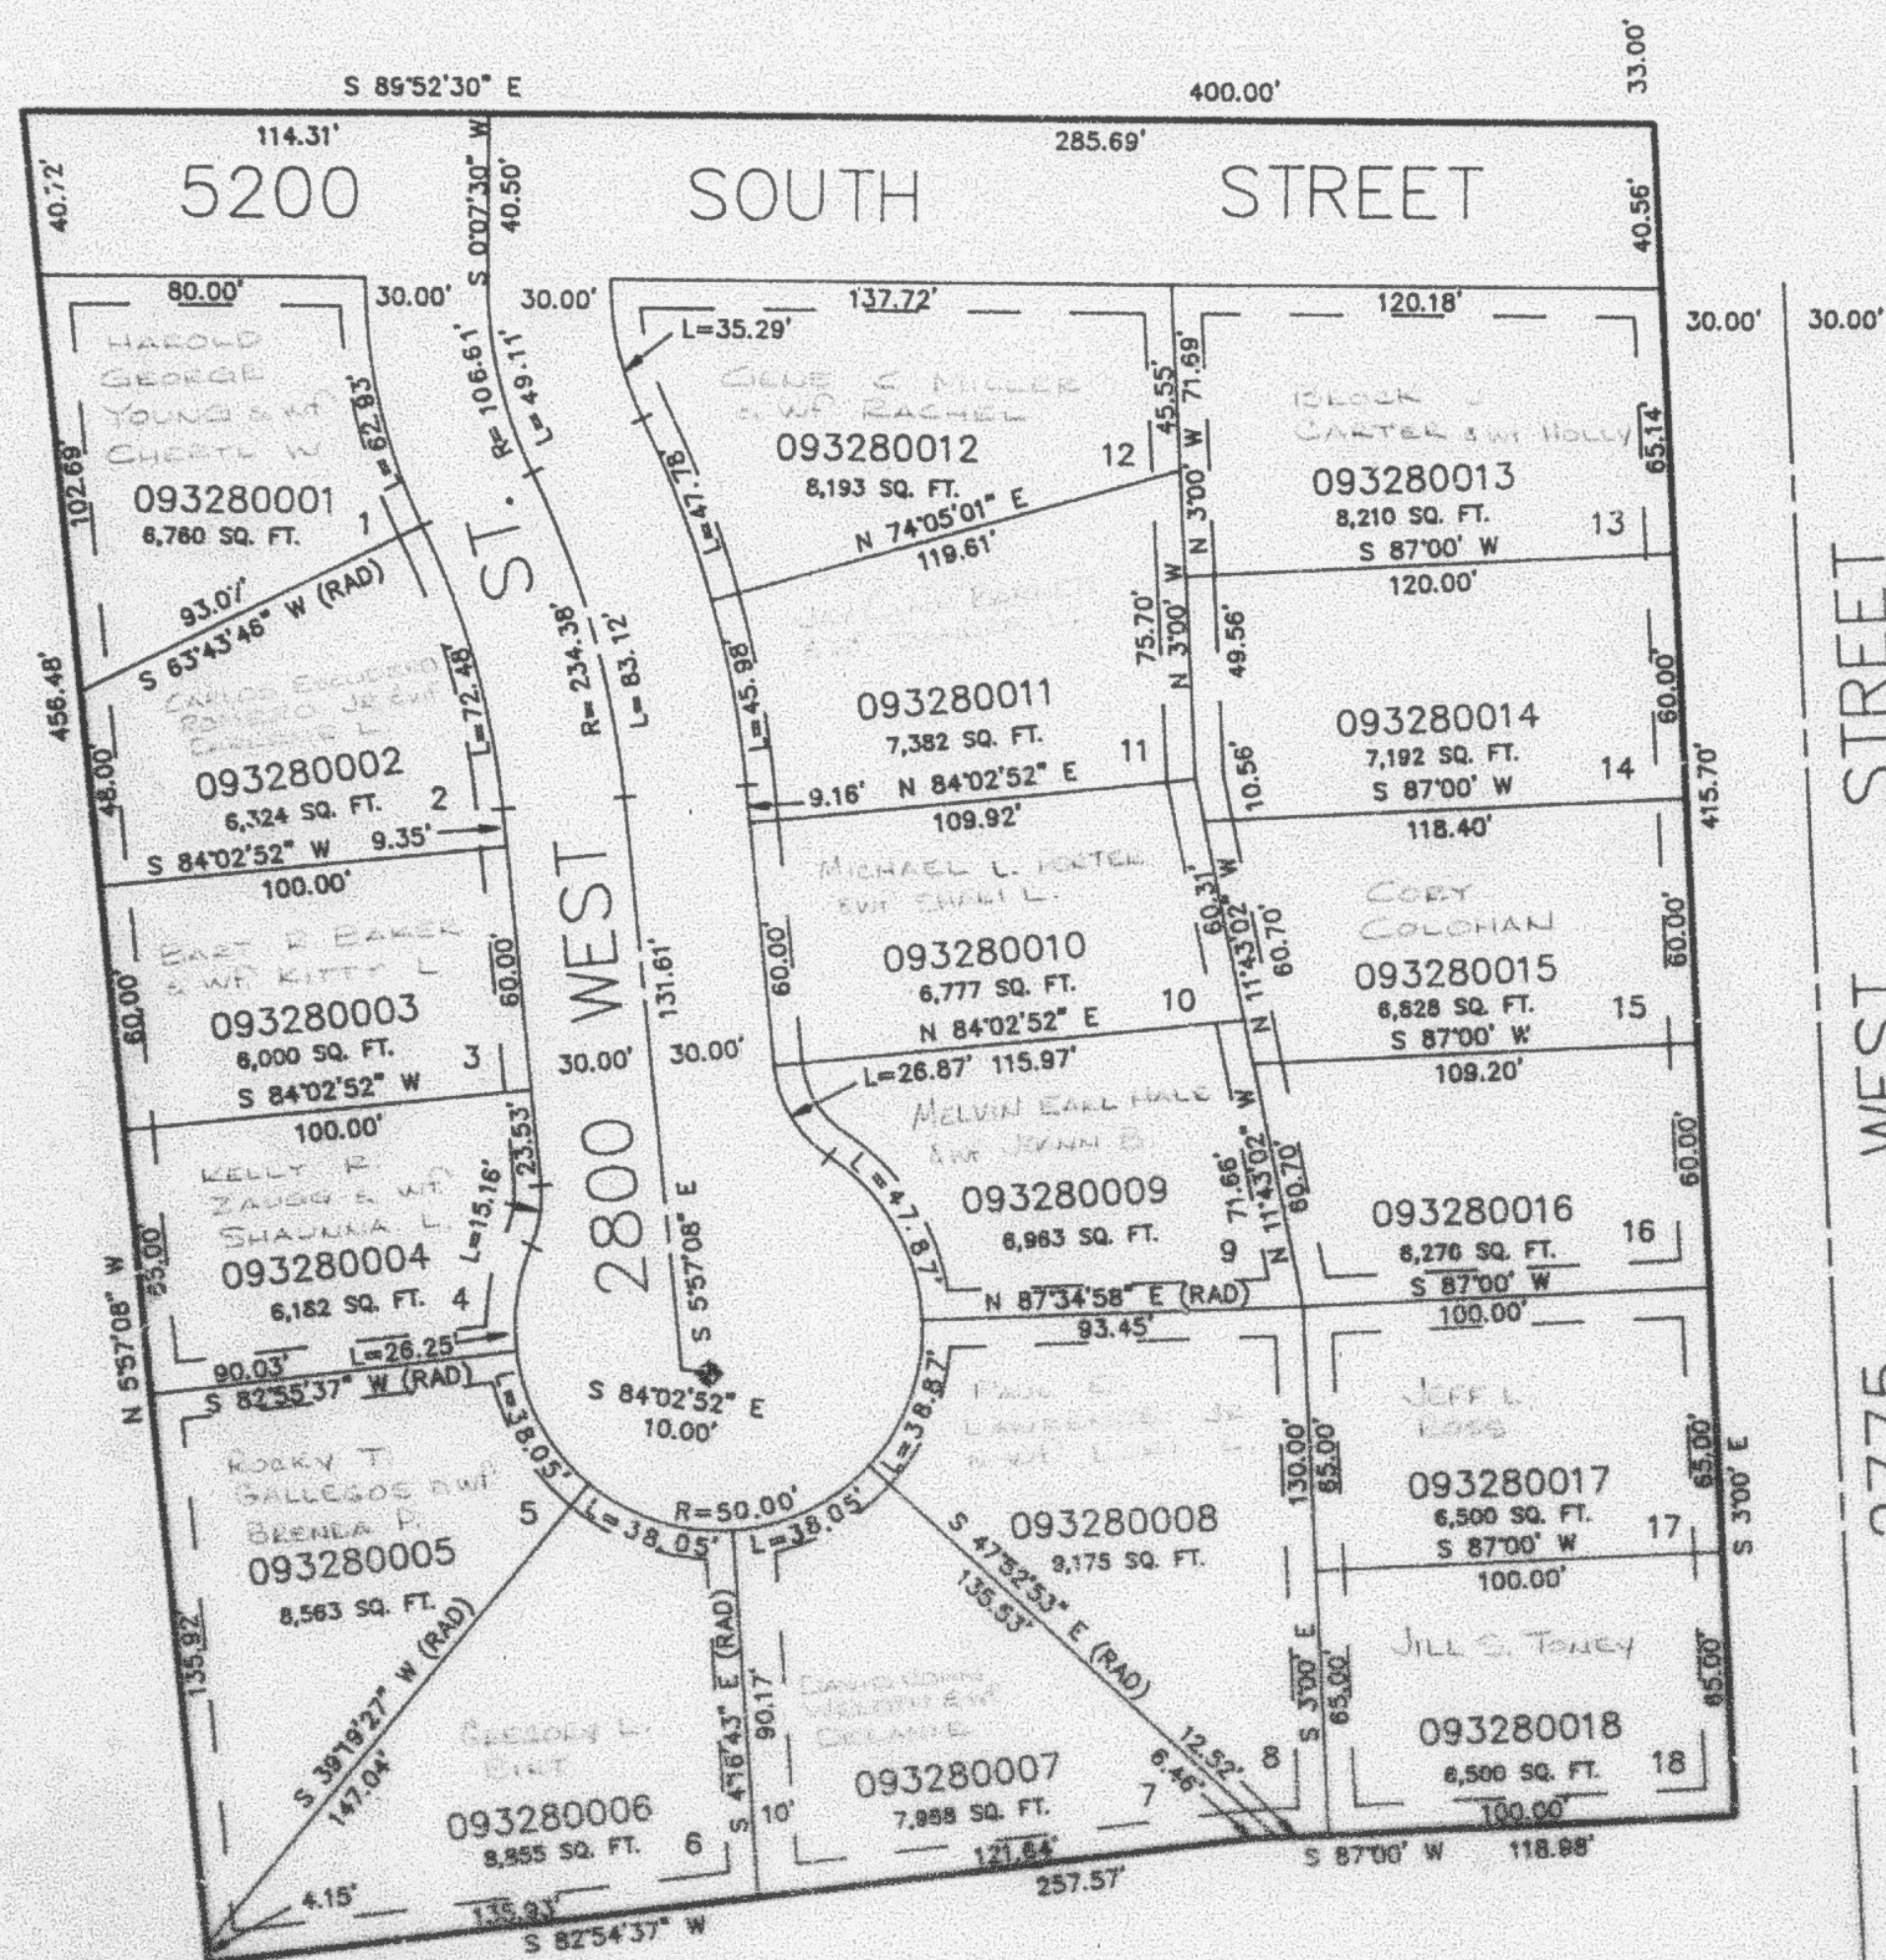

SEE PAGE 327

7' UTILITY & DRAINAGE EASEMENTS EACH
 SIDE OF PROPERTY LINES AS INDICATED
 BY DASHED LINES EXCEPT AS OTHERWISE
 SHOWN.

FOR COMPLETE ENG DATA SEE
 ORIGINAL SUBDIVISION PLAT IN
 BOOK 3, PAGE 38 OF RECORDS.