


PART OF THE S.E. 1/4 OF SEC. 15, T.5N., R.2W., S.L.B. & M.
ROYALWOOD SUBDIVISION NO. 1
 IN ROY CITY
 SCALE 1" = 50'

328

TAXING UNIT: 41

EXCEPT WHERE OTHERWISE
 SHOWN ALL LOTS OWNED BY
 SHRON INC.

SEE PAGE 64

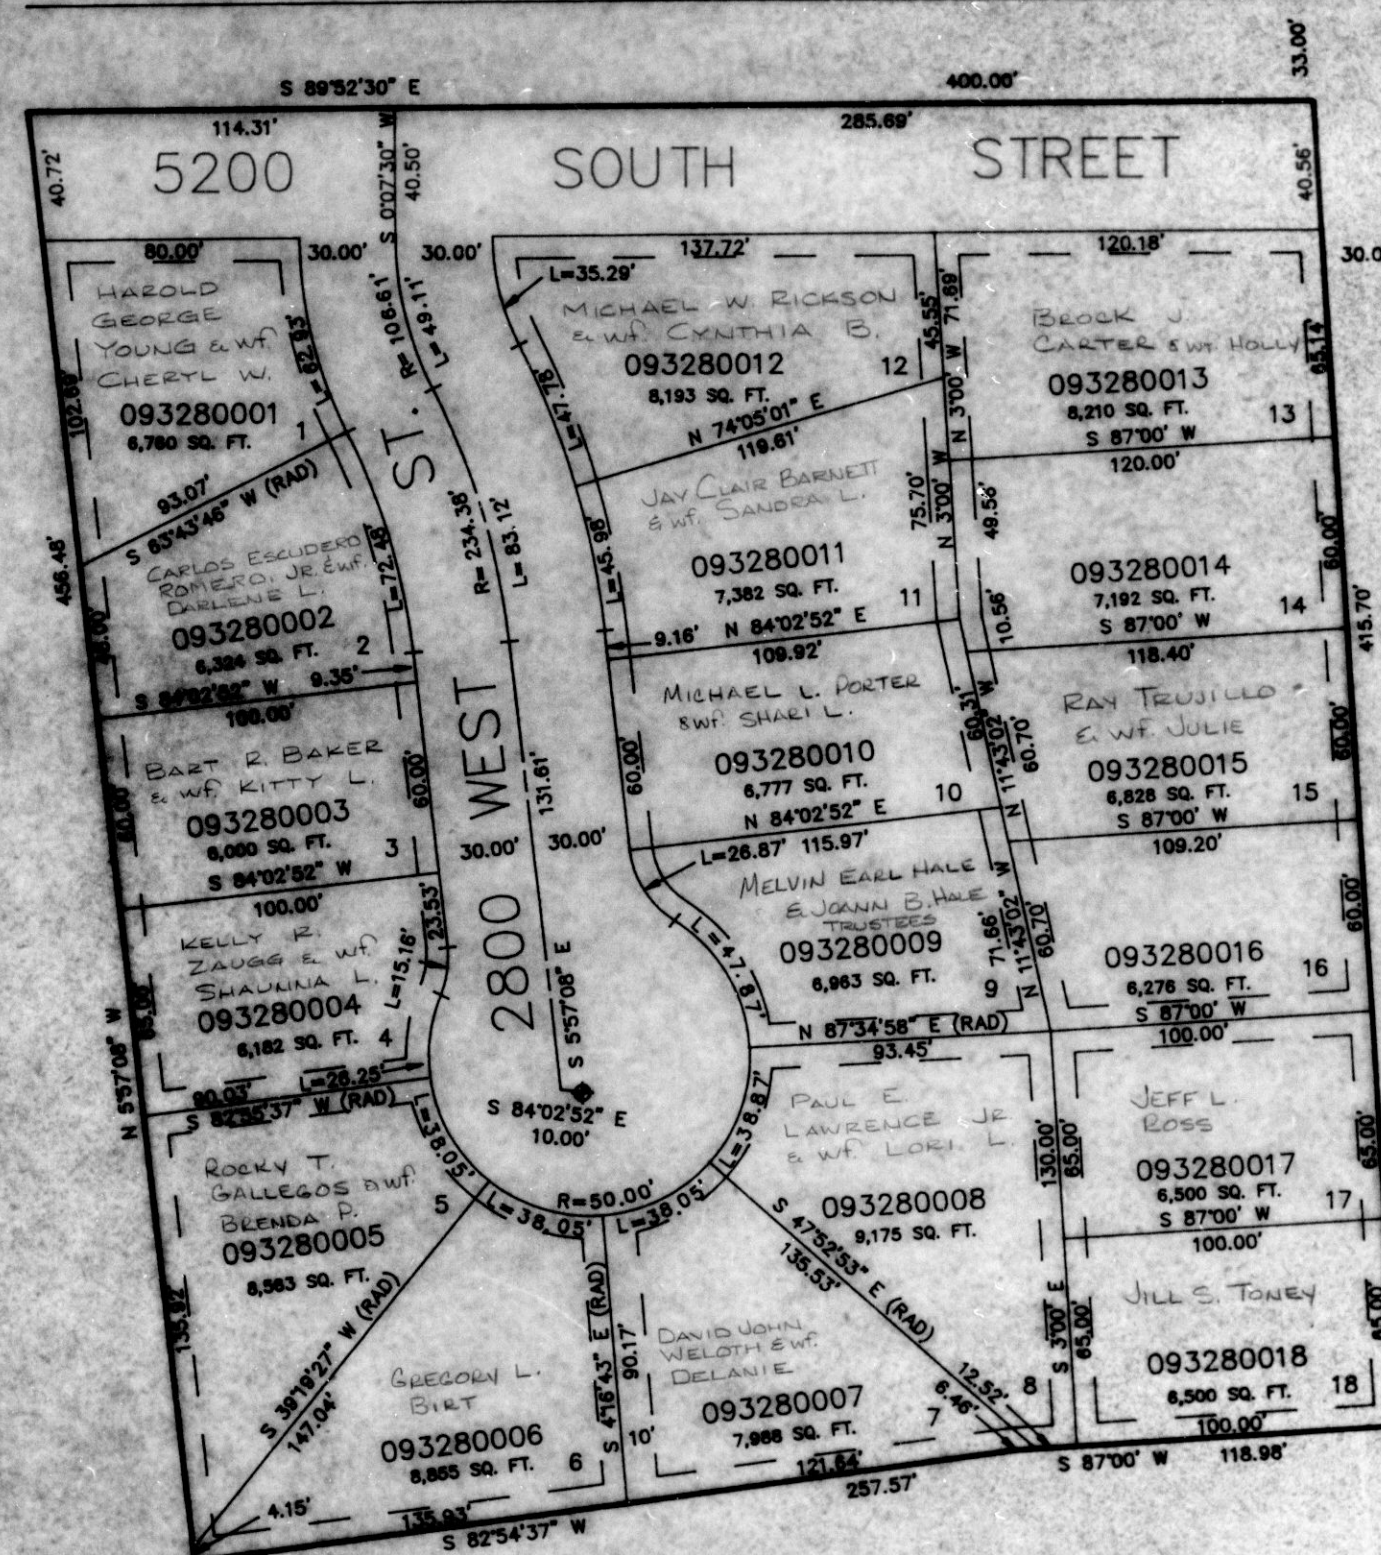

SEE PAGE 64

SEE PAGE 68

SEE PAGE 327

7. UTILITY & DRAINAGE EASEMENTS EACH
 SIDE OF PROPERTY LINES AS INDICATED
 BY DASHED LINES EXCEPT AS OTHERWISE
 SHOWN.

FOR COMPLETE ENG DATA SEE
 ORIGINAL DEDICATION PLAT IN
 BOOK 31, PAGE 38 OF RECORDS.

LHK 04-89