


PART OF THE SE 1/4, SEC. 16, T.5N., R.2W., 5.L.B. & M.
WESTGLEN SUBDIVISION NO. 2

IN ROY CITY
SCALE 1" = 50'

TAXING UNIT: 181

ERBERT WHEELER - STEWARD
SHIRLEY AUL LOTS OWNED BY
MIDDY HOMES, INC.

SEE PAGE 73

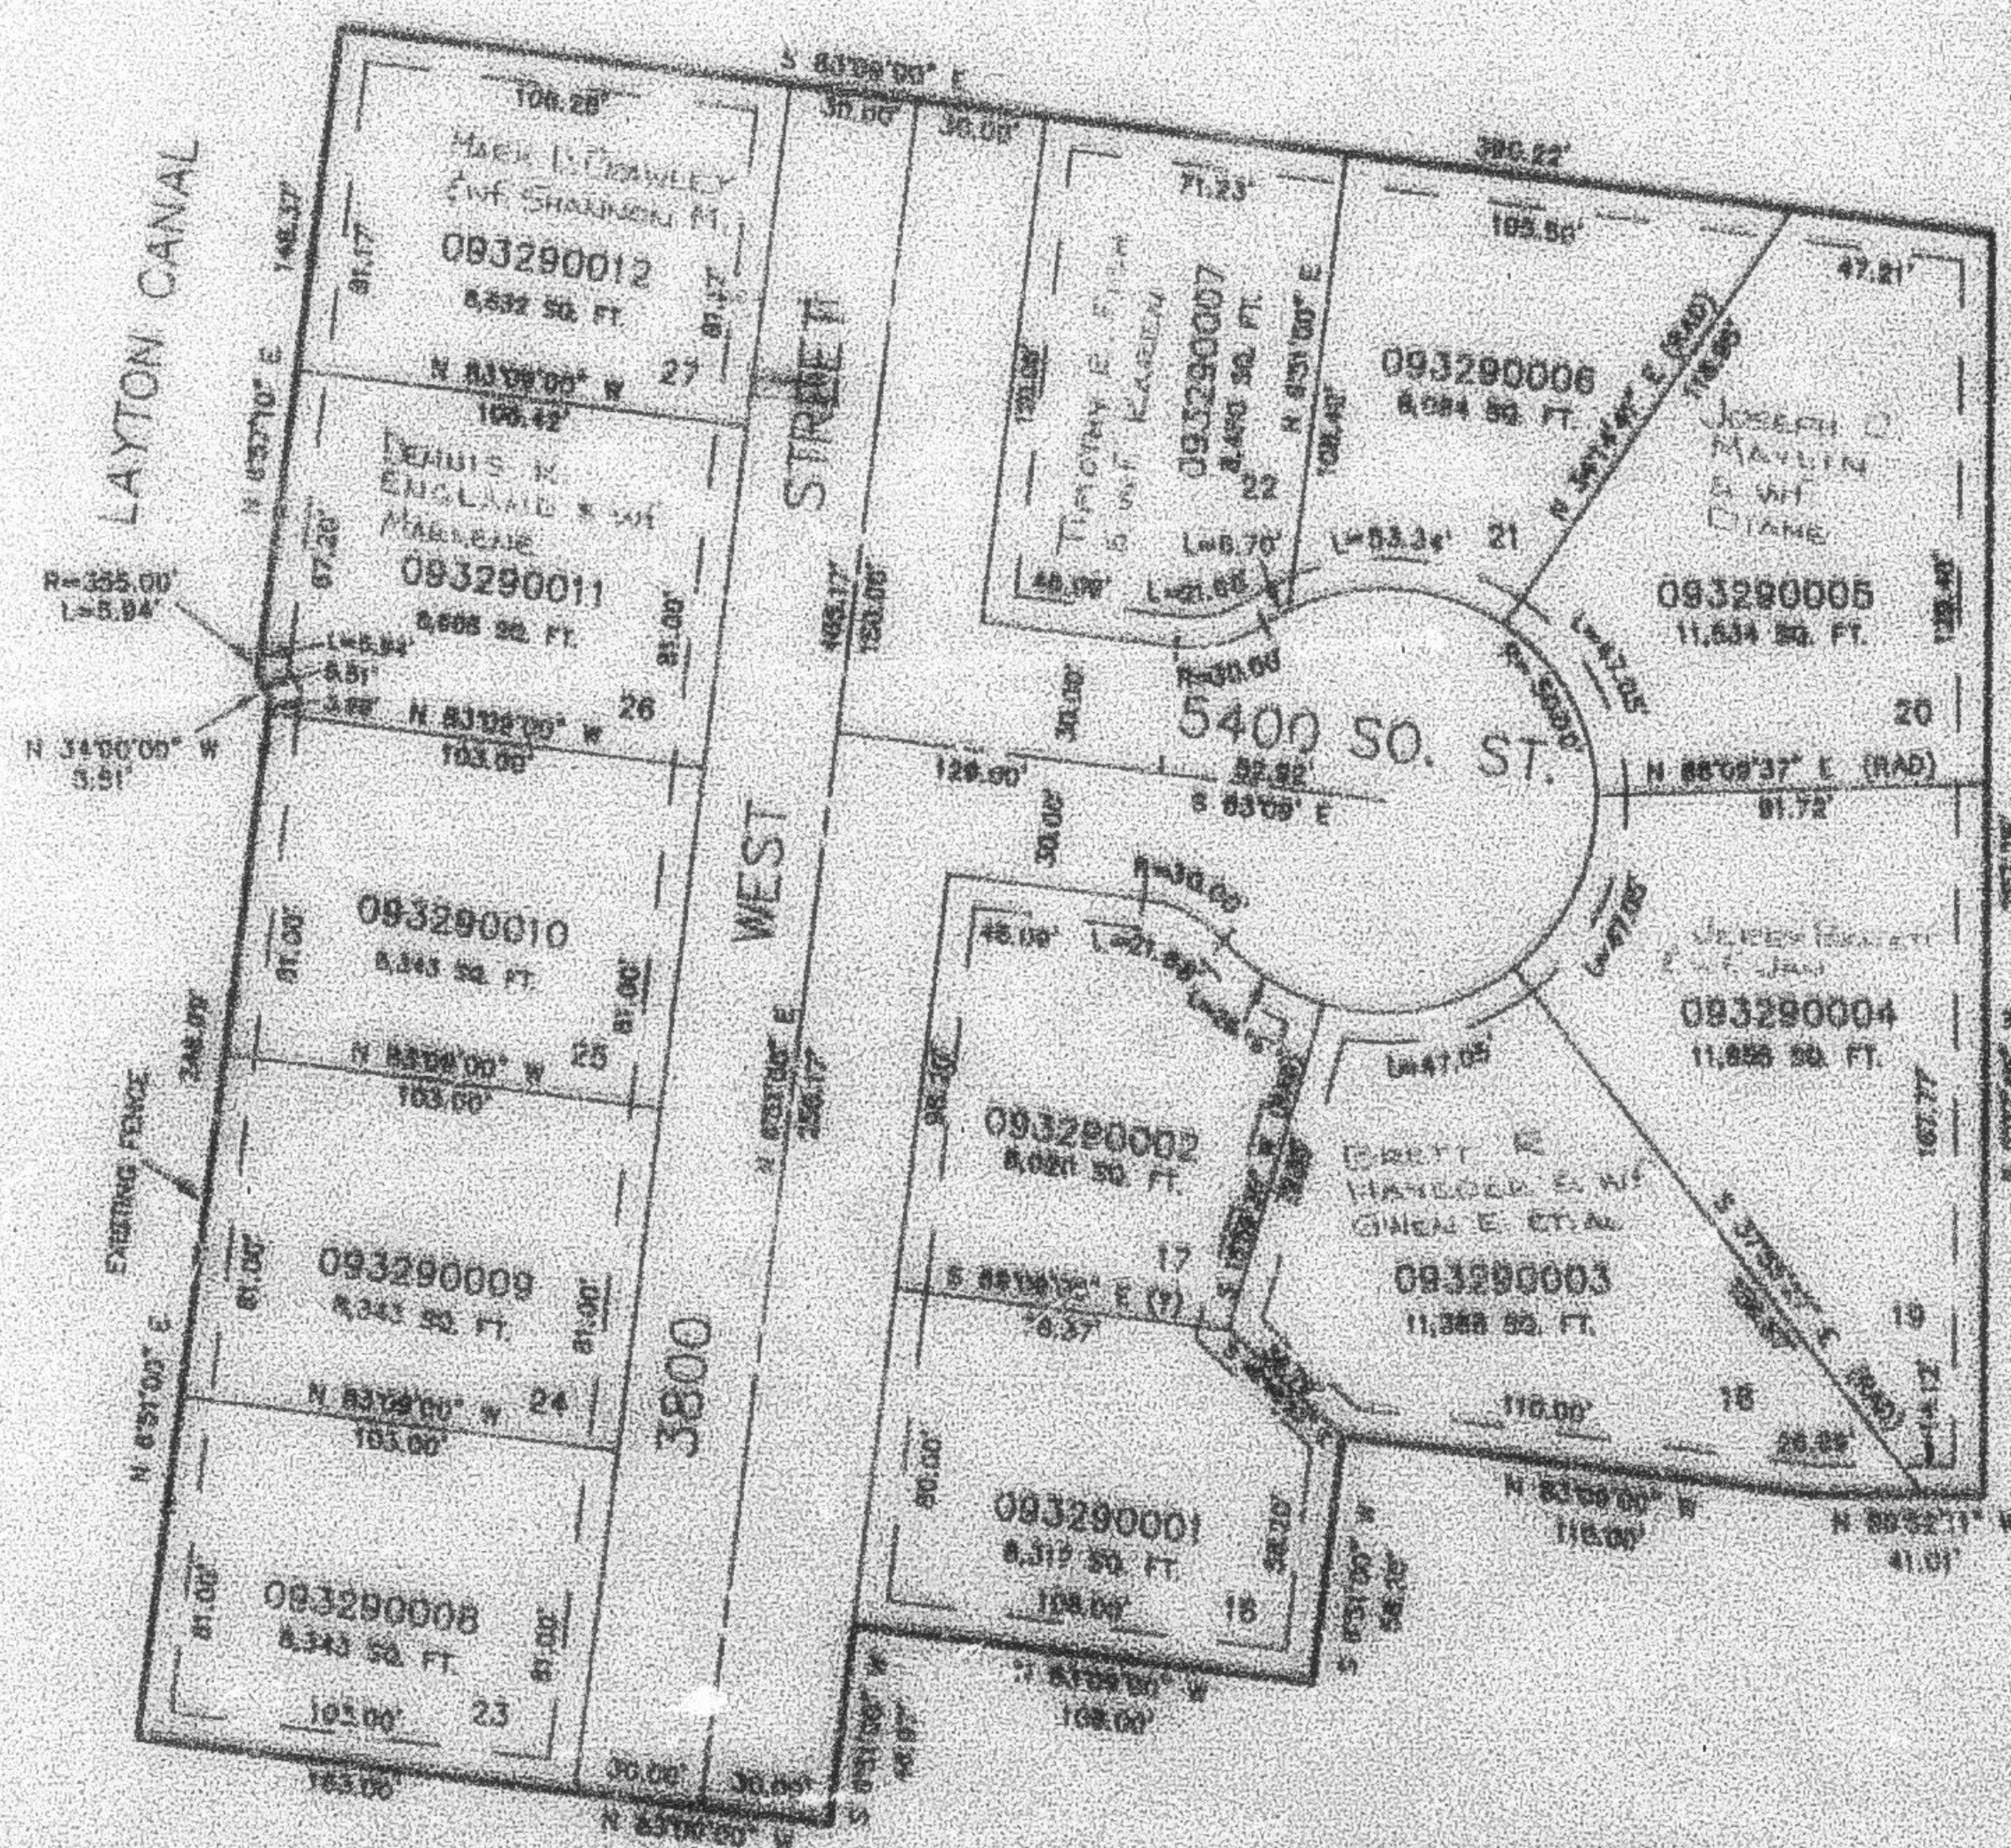

SEE PAGE 299

SEE PAGE 37

SEE PAGE 323

UTILITY & DRAINAGE EASEMENTS EACH
SIDE OF PROPERTY LINES AS INDICATED
BY DASHED LINES EXCEPT AS OTHERWISE
SHOWN.

FOR COMPLETE ERIE DATA SEE
ORIGINAL SUBDIVISION PLAT IN
BOOK 31 PAGE 54 OF RECORDS