


PART OF THE SE 1/4, SEC. 16, T.5N., R.2W., S.L.B. & M.
WESTGLEN SUBDIVISION NO. 2
 IN ROY CITY
 SCALE 1" = 50'

325

TAXING UNIT: 181

EXCEPT WHERE OTHERWISE
 SHOWN ALL LOTS OWNED BY
 MIDOT HOMES, INC.

SEE PAGE 73

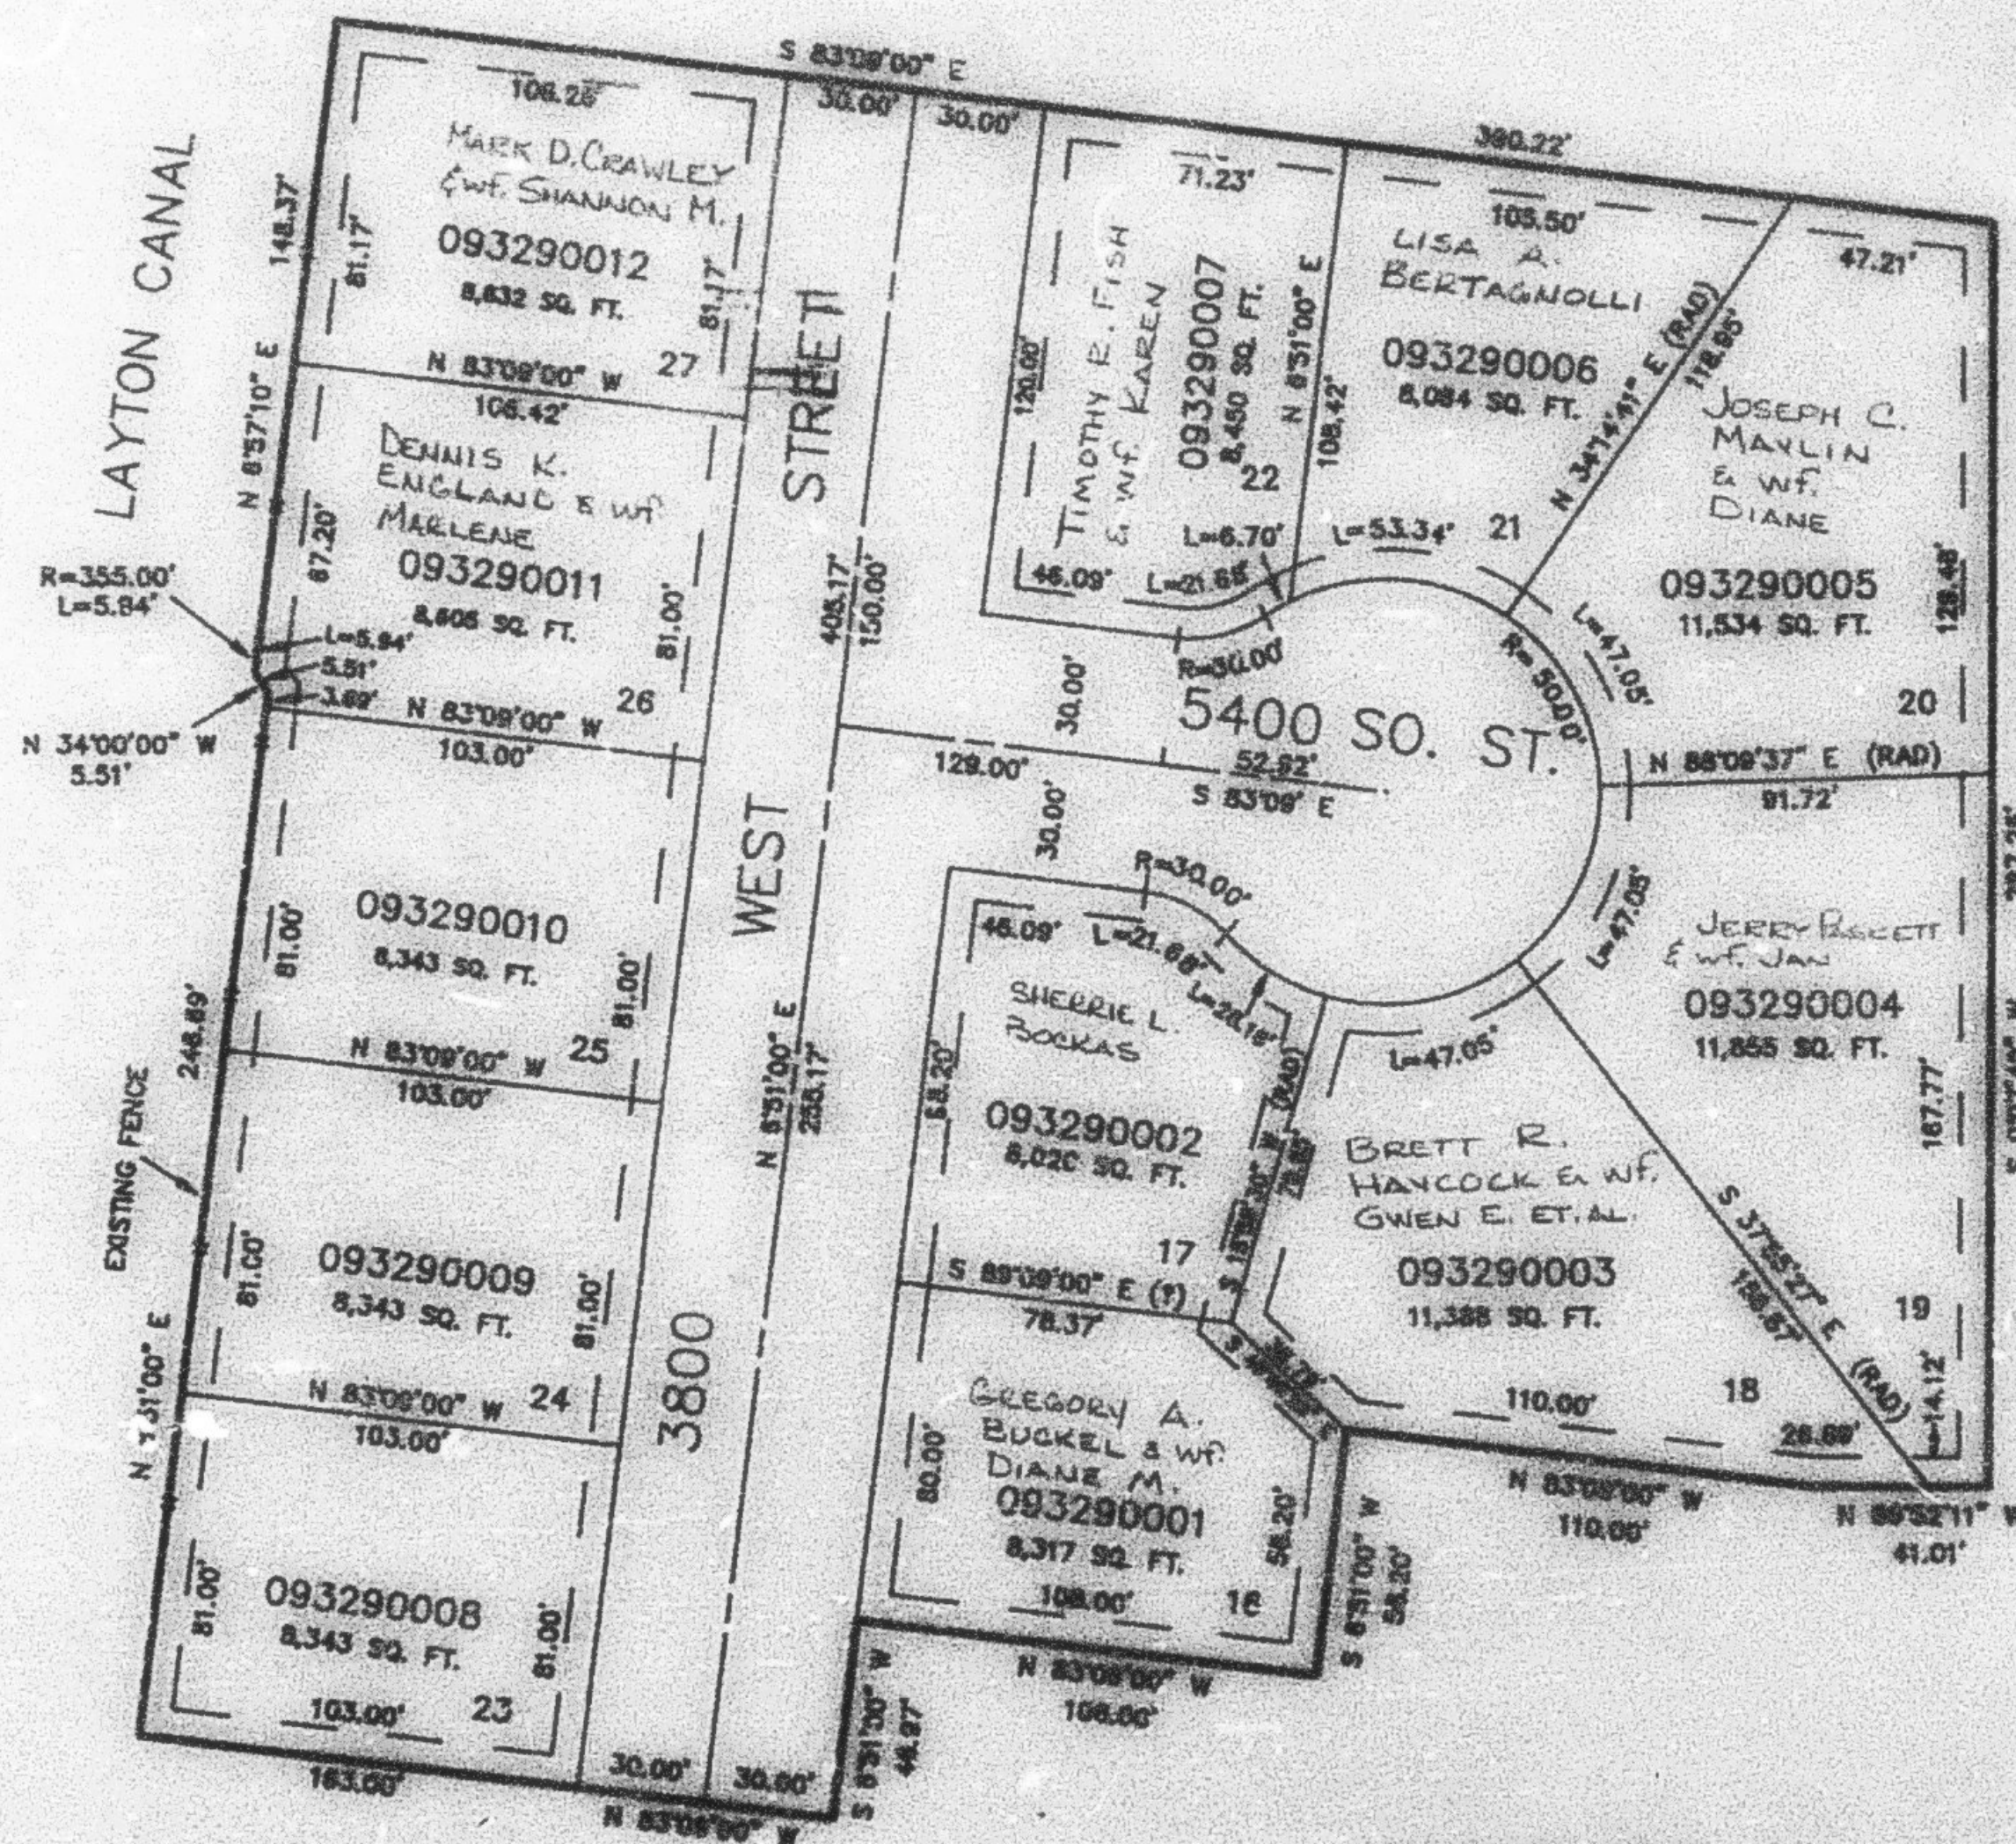

SEE PAGE 37

SEE PAGE 299

SEE PAGE 323

7' UTILITY & DRAINAGE EASEMENTS EACH
 SIDE OF PROPERTY LINES AS INDICATED
 BY DASHED LINES EXCEPT AS OTHERWISE
 SHOWN.

FOR COMPLETE ENG DATA SEE
 ORIGINAL DEDICATION PLAT IN
 BOOK 31 PAGE 64 OF RECORDS