

PART OF THE NE.1/4, SEC. 23, T.5N., R.2W., S.L.B. & M.
ALSO PART OF THE PARK AREA OF MUNICIPAL ACRES SUBDIVISION

330


SOUTHTOWNE PARK SUBDIVISION

IN ROY CITY
SCALE 1" = 50'

TAXING UNIT: 41

EXCEPT WHERE OTHERWISE
SHOWN ALL LOTS OWNED BY:
ROY CITY

SEE PAGE 111

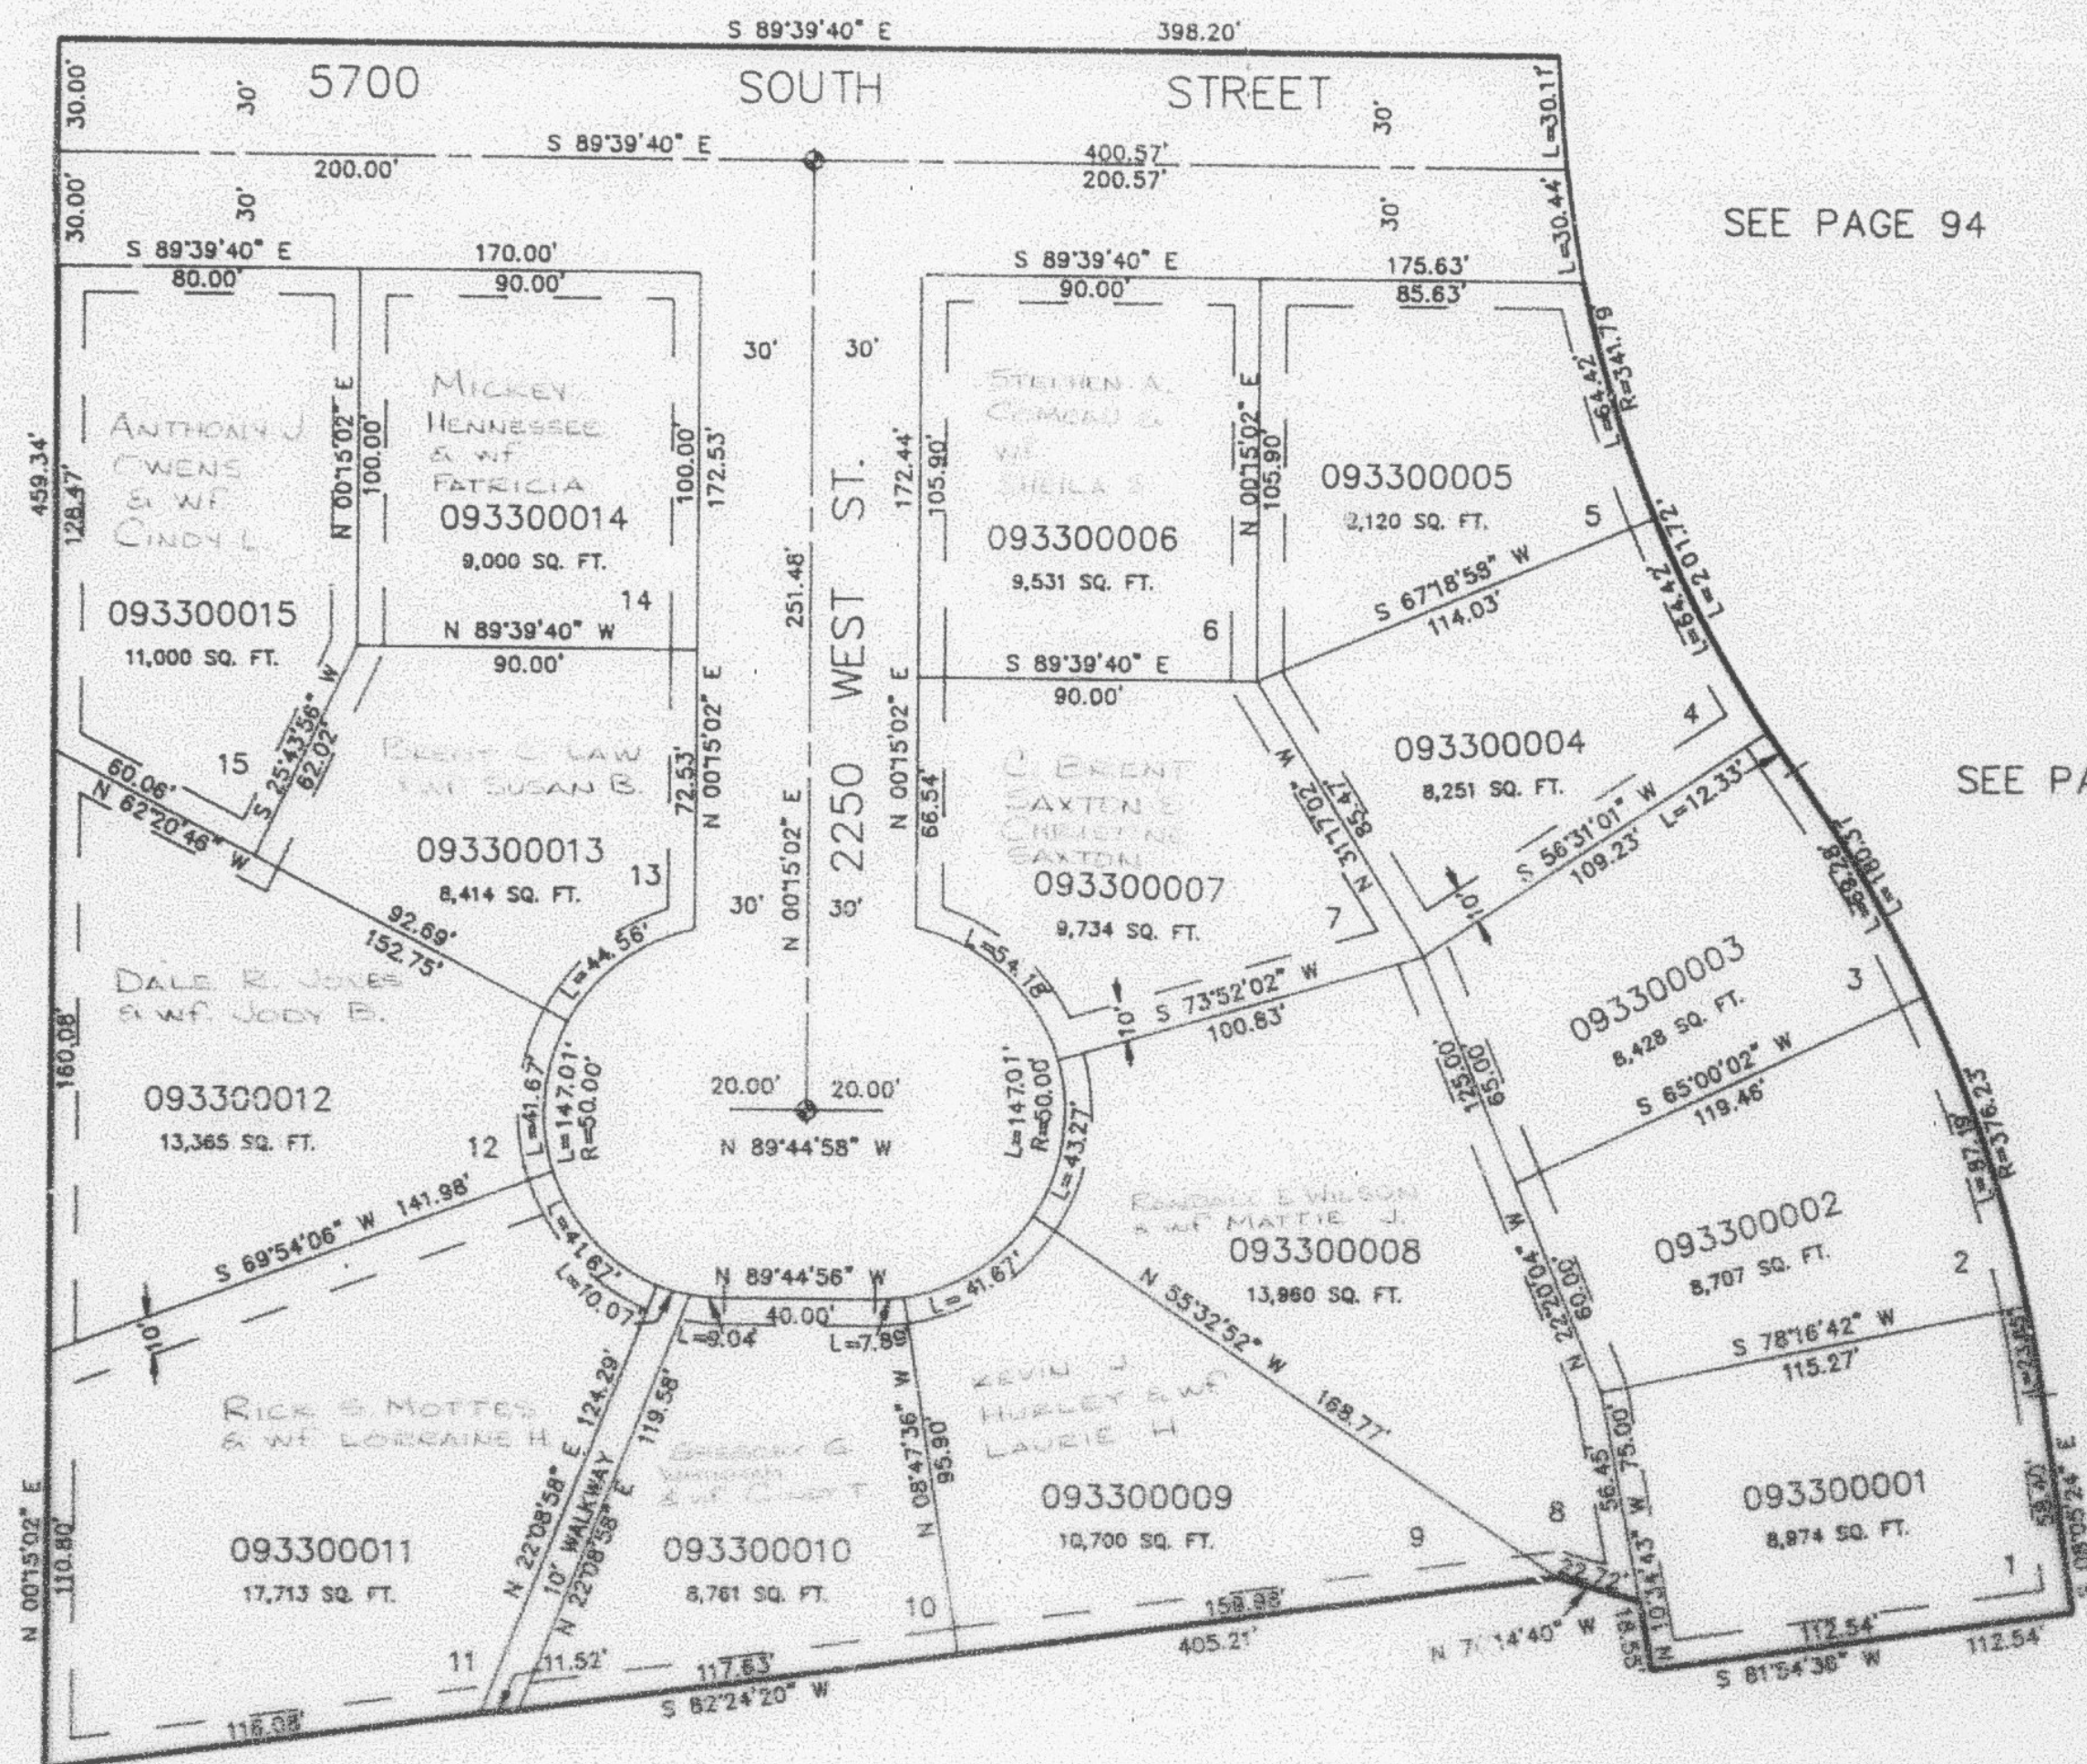

SEE PAGE 94

SEE PAGE 96

SEE PAGE 114

SEE PAGE 93

7' UTILITY & DRAINAGE EASEMENTS EACH
SIDE OF PROPERTY LINES AS INDICATED
BY DASHED LINES EXCEPT AS OTHERWISE
SHOWN.

FOR COMPLETE EING DATA SEE
ORIGINAL DEDICATION PLAT IN
BOOK 31, PAGE 88 OF RECORDS