

PART OF THE NE 1/4, SEC. 23, T.5N, R.2W, S.L.M. & M.
 ALSO PART OF THE PARK AREA OF MUNICIPAL ACRES SUBDIVISION
SOUTHTOWNE PARK SUBDIVISION

TAXING UNIT: 41

IN 201 CITY
 SCALE 1" = 50'


EXCEPT WHERE OTHERWISE
 SHOWN ALL LOTS OWNED BY
 FOR CITY

SEE PAGE 111

SEE PAGE 94

SEE PAGE 114

SEE PAGE 96

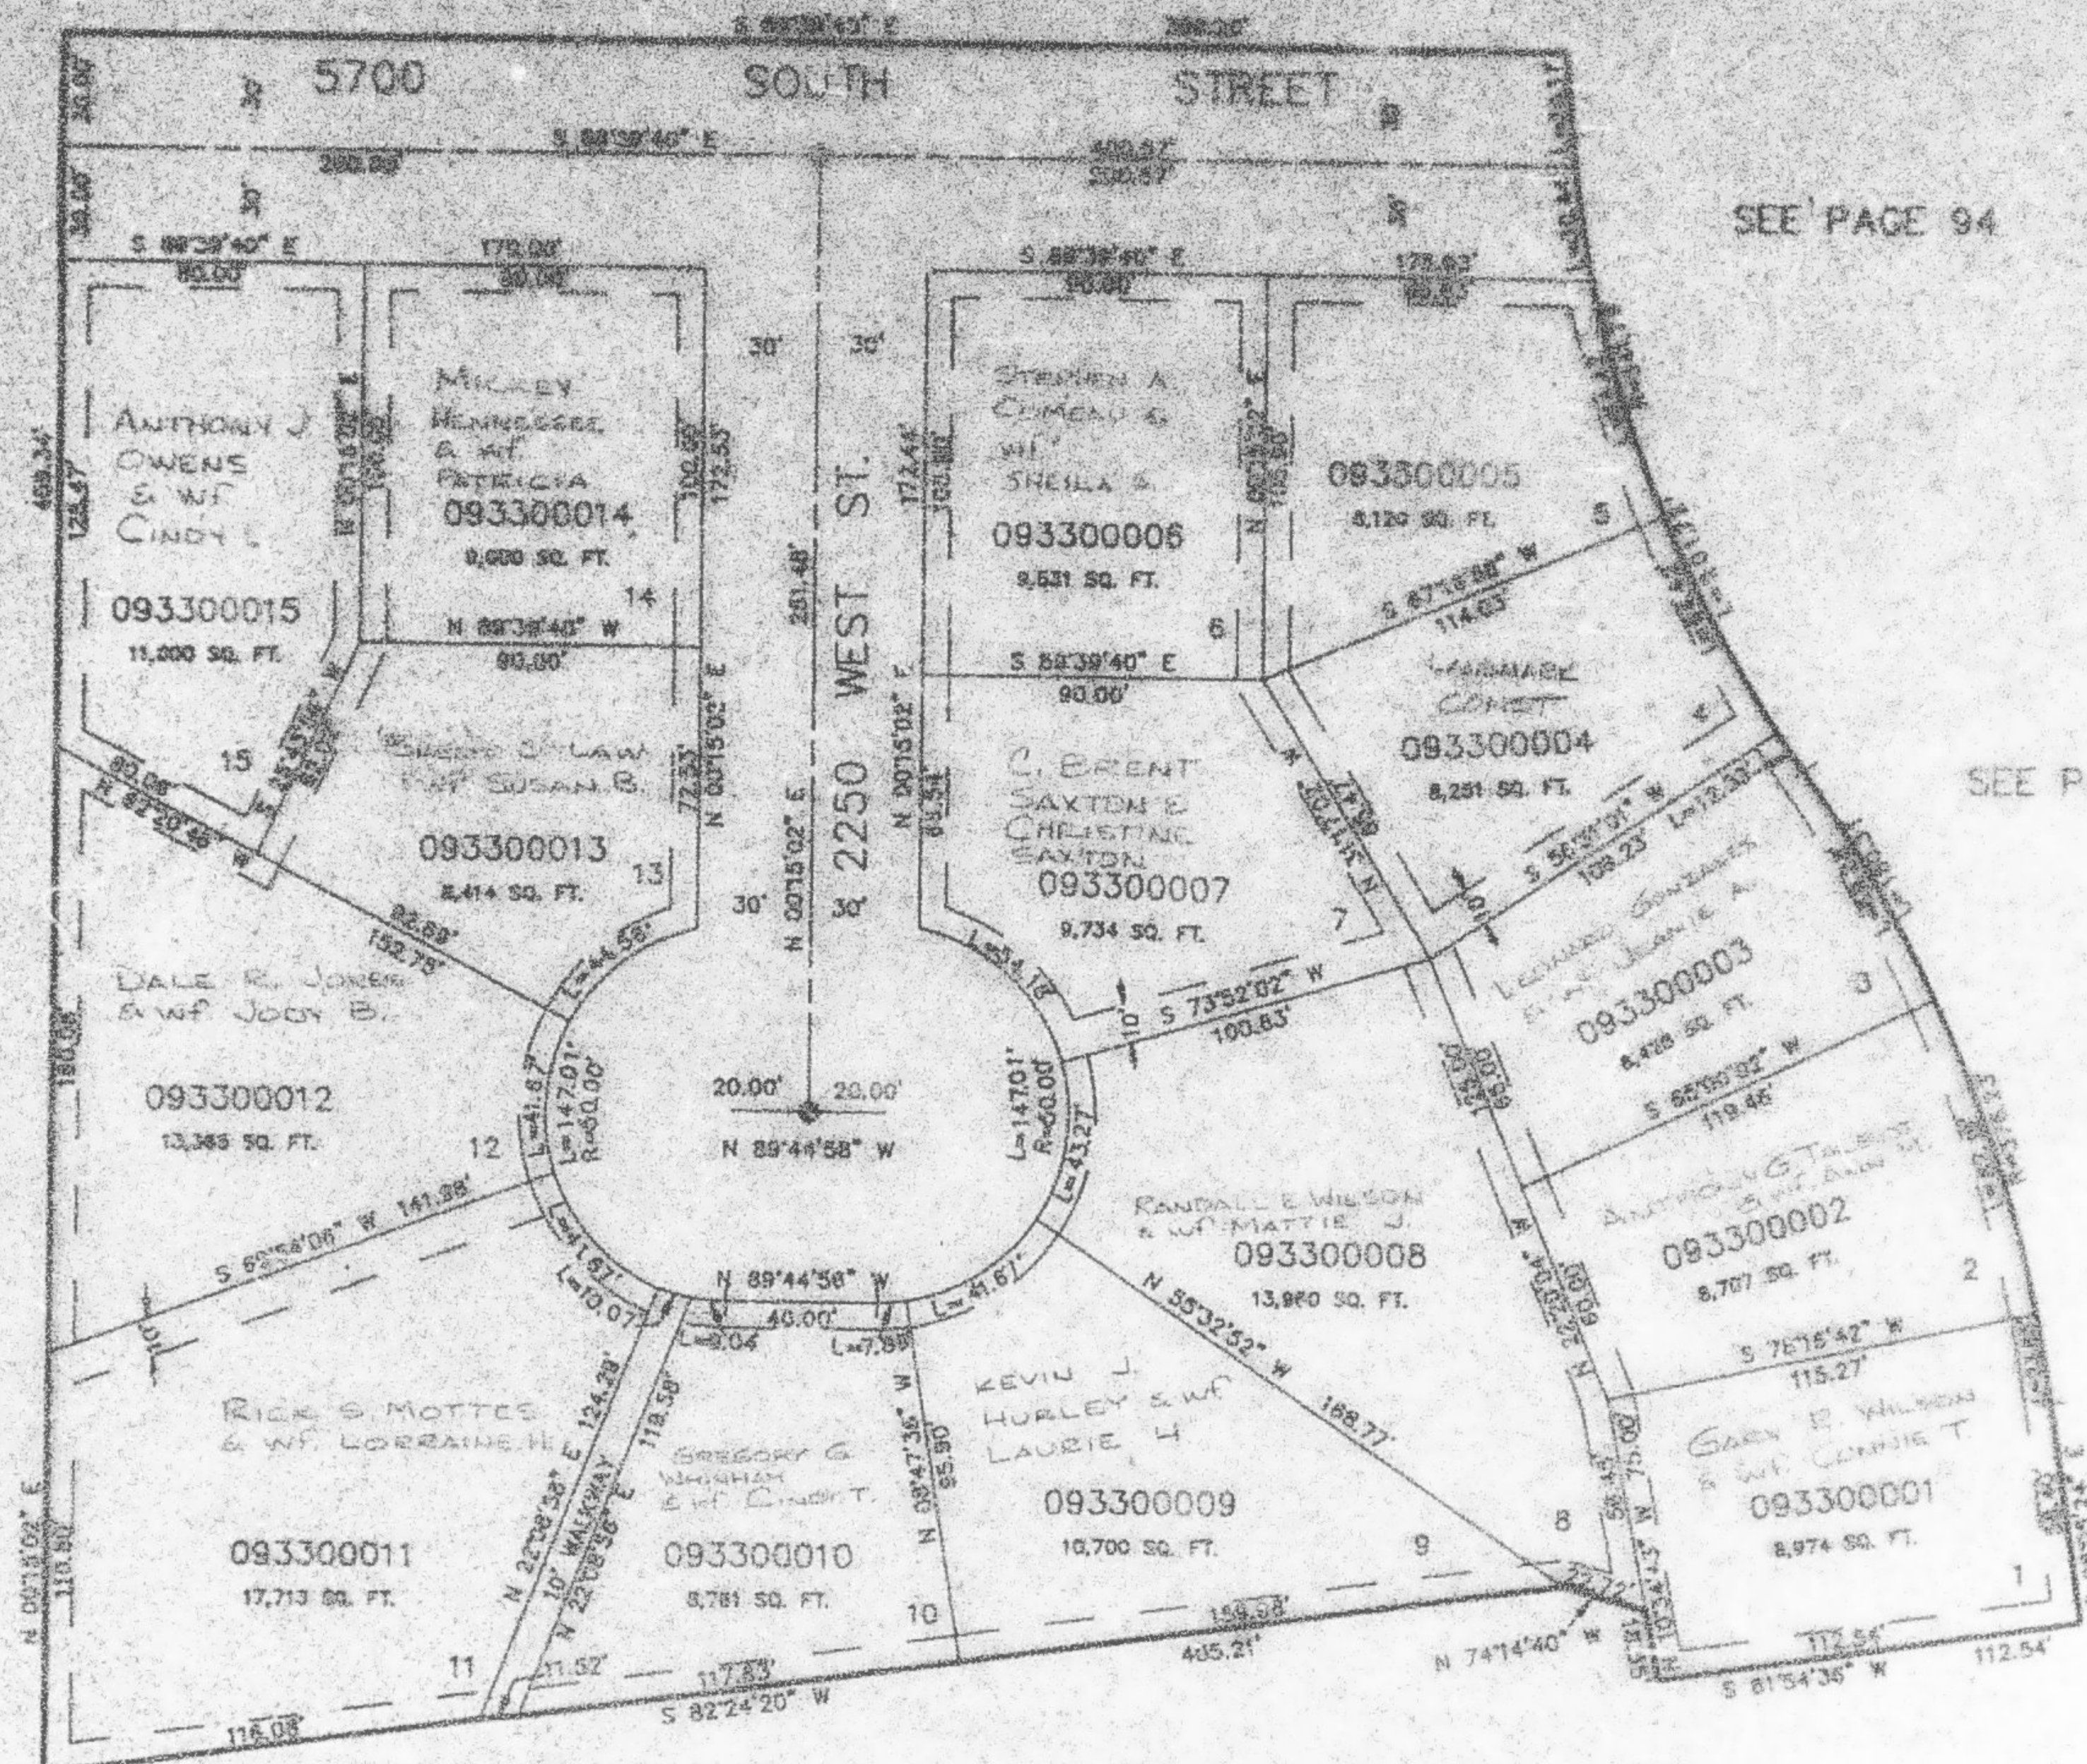

SEE PAGE 93

7' UTILITY & DRAINAGE EASEMENTS EACH
 SIDE OF PROPERTY LINES AS INDICATED
 BY DASHED LINES EXCEPT AS OTHERWISE
 SHOWN.

FOR COMPLETE ENG DATA SEE
 ORIGINAL DEDICATION PLAT IN
 BOOK 31, PAGE 86 OF RECORDS