


PART OF THE NE.1/4, SEC. 23, T.5N., R.2W., S.L.B. & M.
ALSO PART OF THE PARK AREA OF MUNICIPAL ACRES SUBDIVISION
SOUTHTOWNE PARK SUBDIVISION

IN ROY CITY
SCALE 1" = 50'

TAXING UNIT: 41

SEE PAGE 111

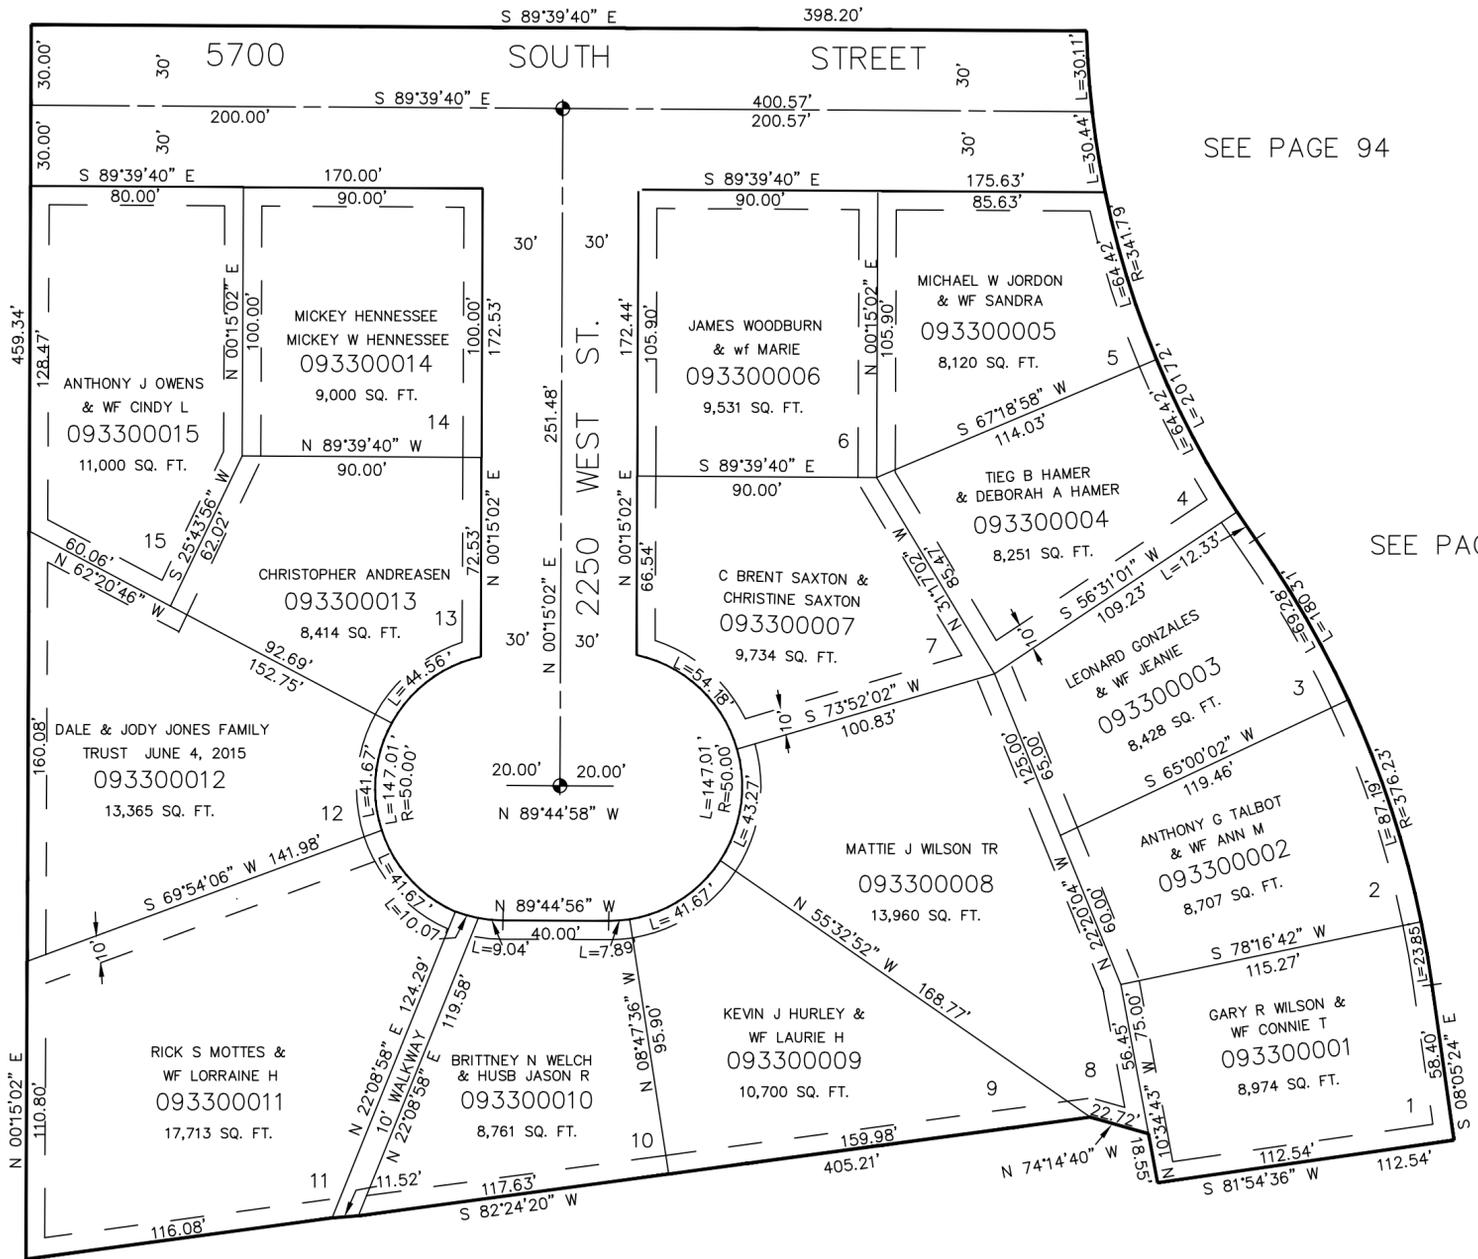

SEE PAGE 94

SEE PAGE 96

SEE PAGE 114

SEE PAGE 93

FOR COMPLETE ENG DATA SEE
ORIGINAL DEDICATION PLAT IN
BOOK 31, PAGE 66 OF RECORDS

7' UTILITY & DRAINAGE EASEMENTS EACH
SIDE OF PROPERTY LINES AS INDICATED
BY DASHED LINES EXCEPT AS OTHERWISE
SHOWN.