

PART OF THE NW 1/4, SEC. 16, T.5N., R.2W., S.L.B. & M.

CAMBRIDGE SUBDIVISION

IN ROY CITY
SCALE 1" = 50'


331

TAXING UNIT 109

SEE PAGE 72

EXCEPT WHERE OTHERWISE
SHOWN ALL LOTS SHOWN BY
EQUIDISTANT BOUNDARY

SEE PAGE 72

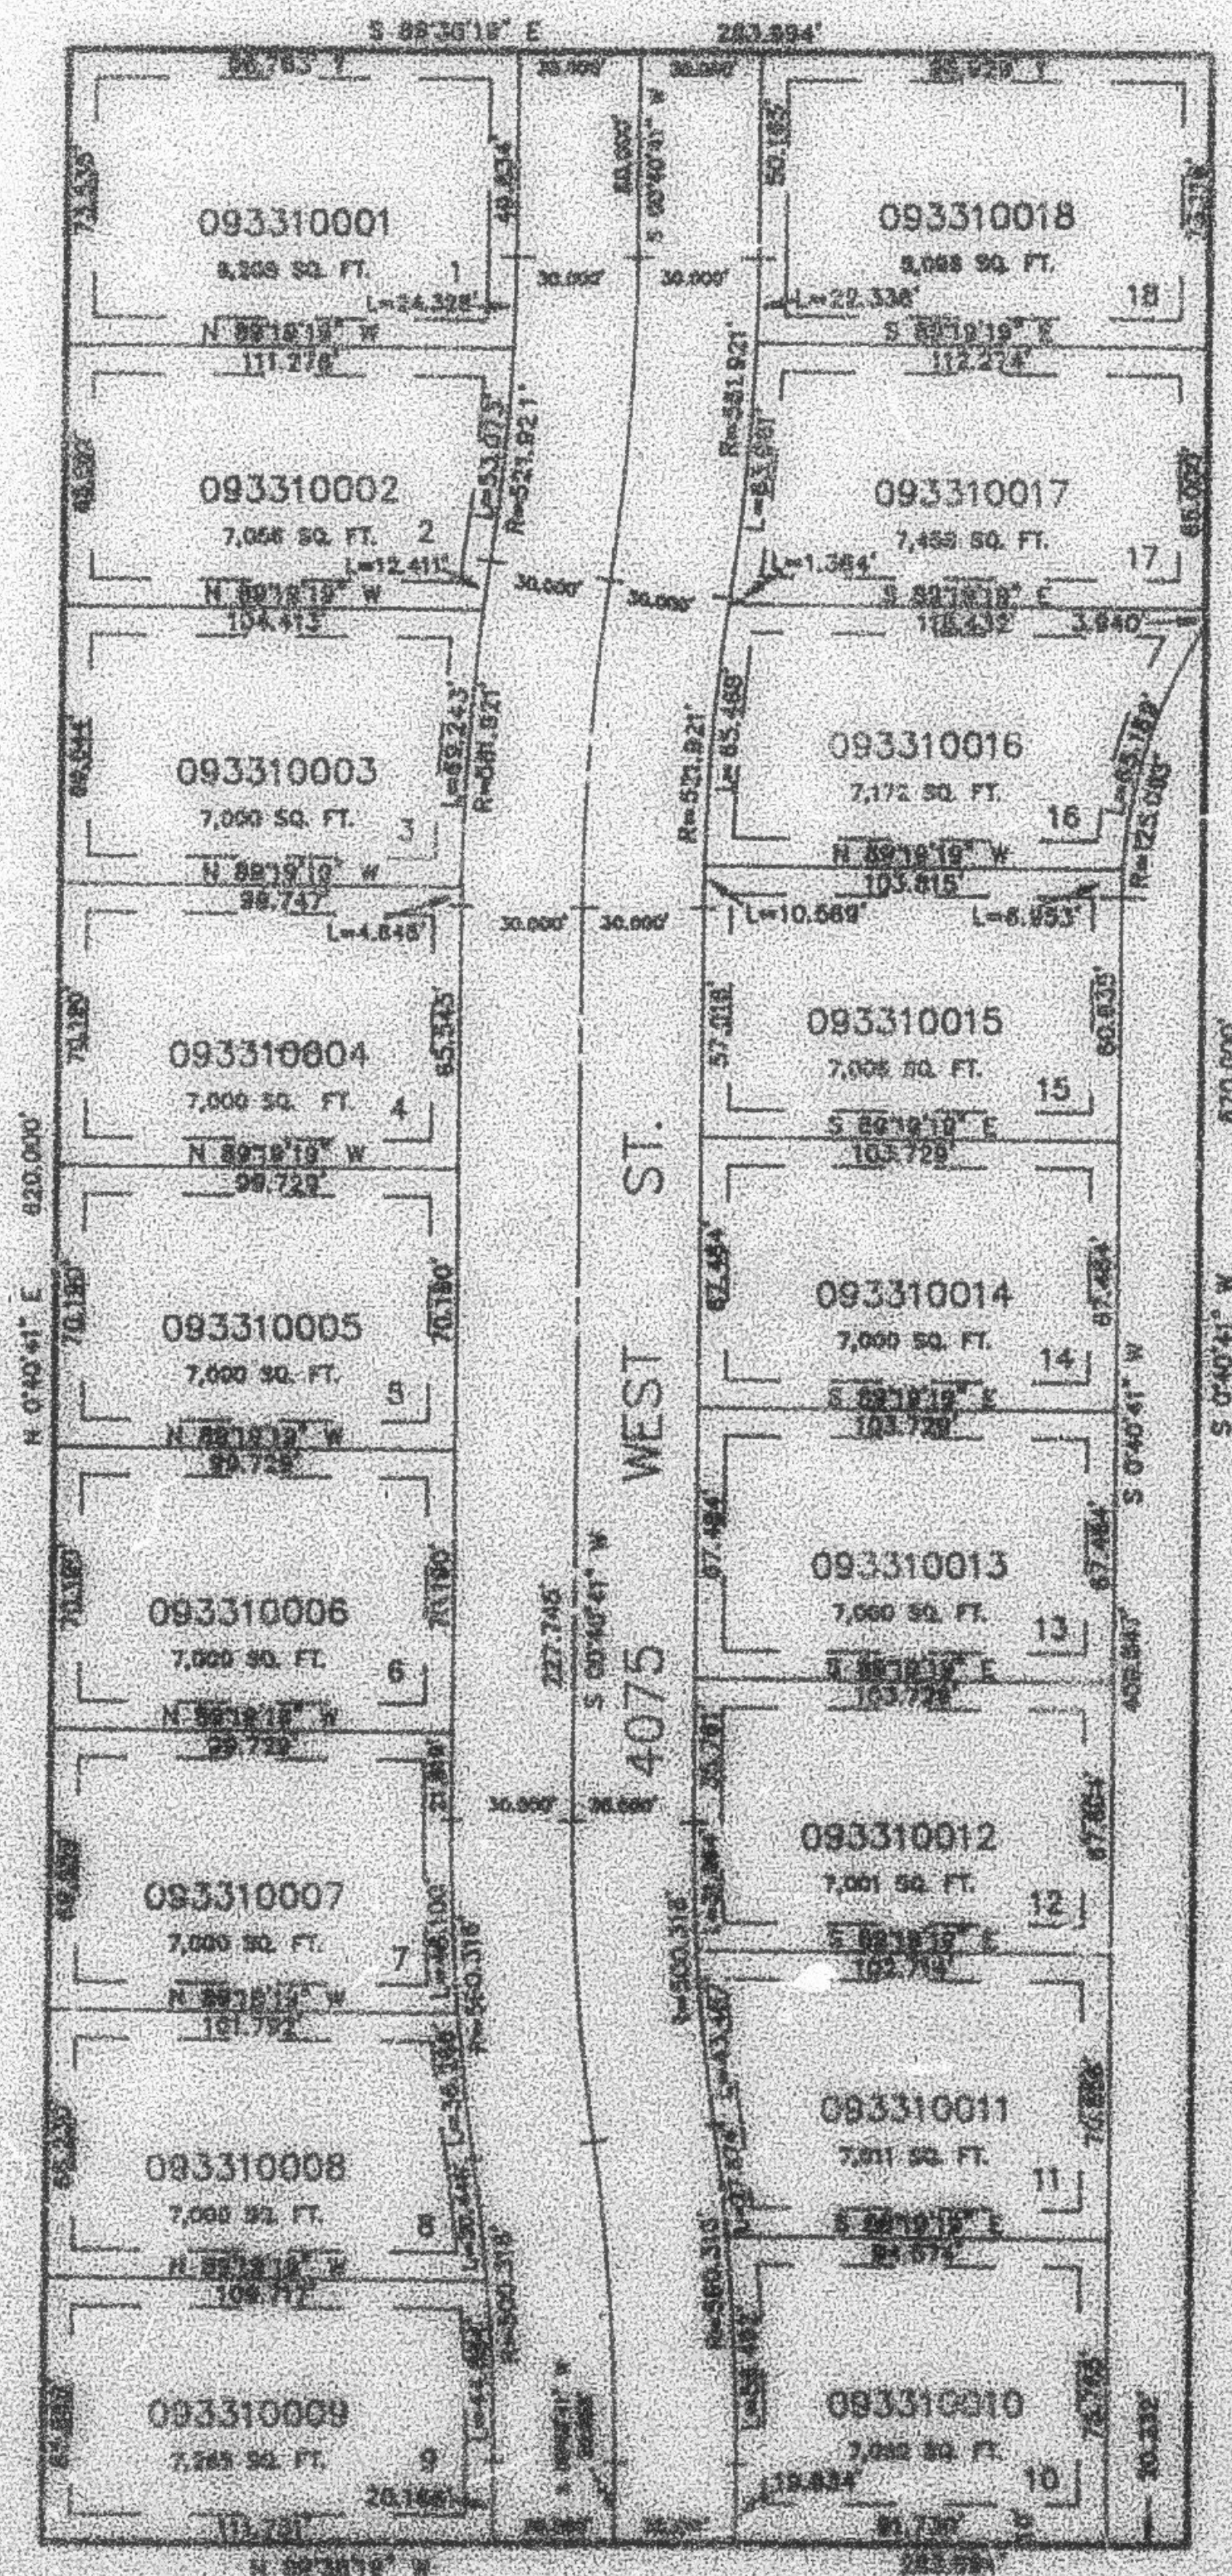

SEE PAGE 72

7' UTILITY & DRAINAGE EASEMENTS EACH
SIDE OF PROPERTY LINES AS INDICATED
BY DASHED LINES EXCEPT AS OTHERWISE
SHOWN.

FOR COMPLETE ENG. DATA SEE
ORIGINAL SUBDIVISION PLAT IN
BOOK 31, PAGE 72 OF RECORDS.

SEE PAGE 72

RST 8-88