

PART OF THE NW 1/4, SEC. 16, T.5N., R.2W., S.L.B. & M.
CAMBRIDGE SUBDIVISION
 IN ROY CITY
 SCALE 1" = 50'


331

TAXING UNIT: 109

SEE PAGE 72

EXCEPT WHERE OTHERWISE
 SHOWN ALL LOTS OWNED BY:
 ECONOMY BUILDERS SUPPLY

SEE PAGE 72

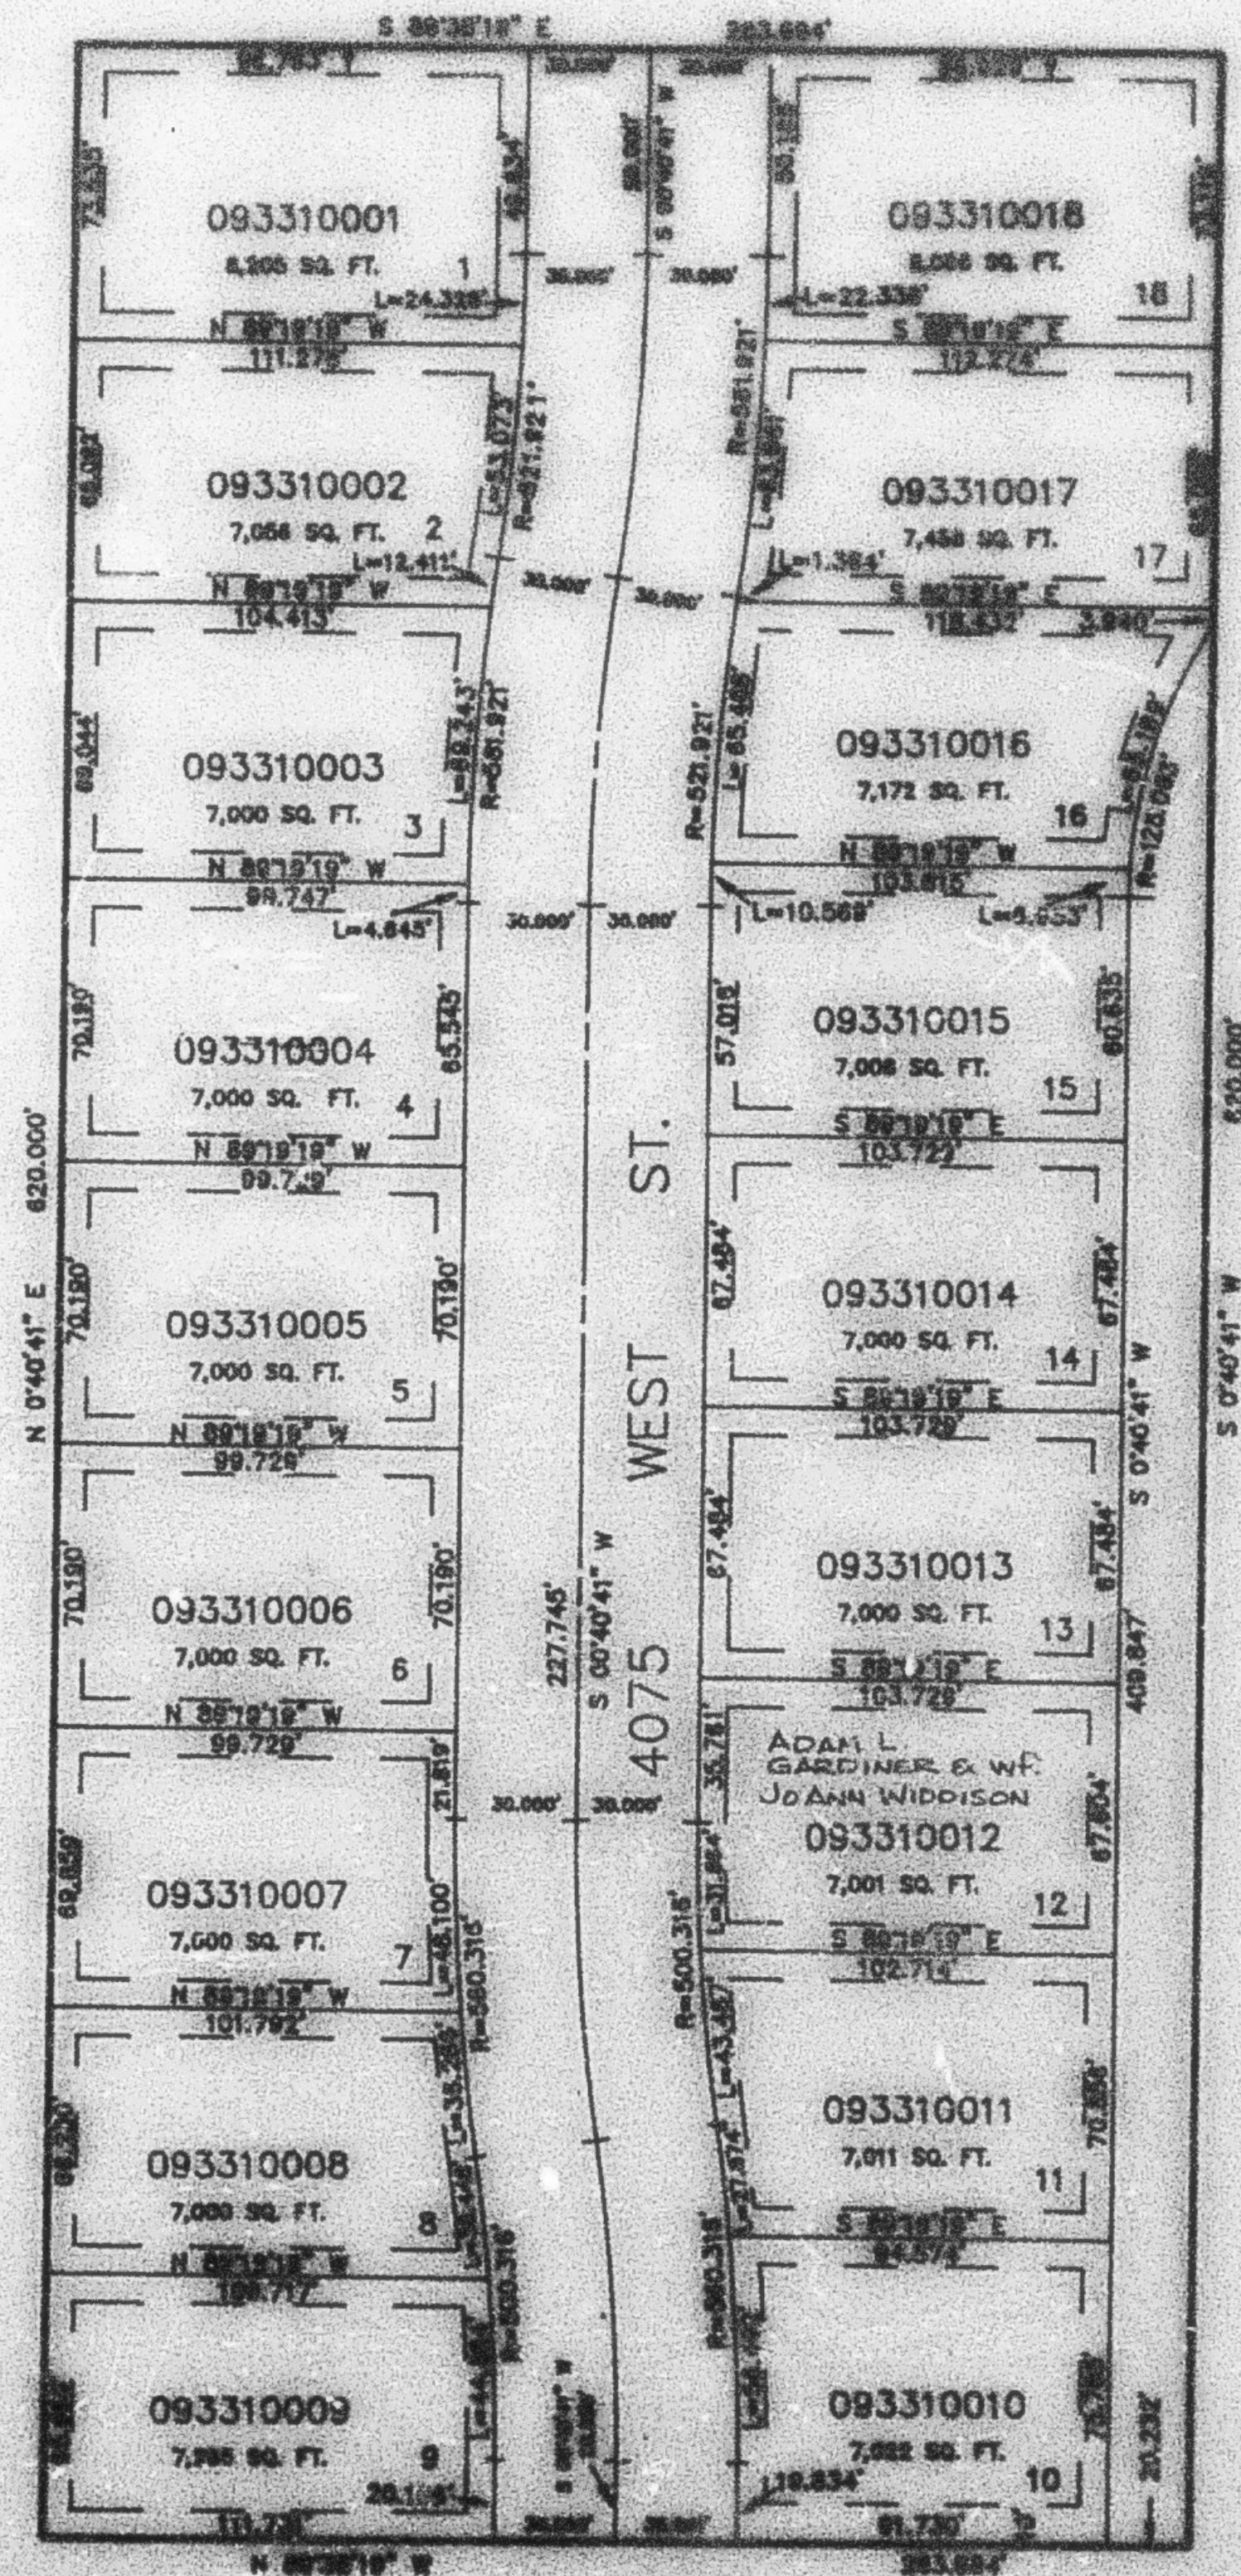

SEE PAGE 72

7' UTILITY & DRAINAGE EASEMENTS EACH
 SIDE OF PROPERTY LINES AS INDICATED
 BY DASHED LINES EXCEPT AS OTHERWISE
 SHOWN.

FOR COMPLETE ENG DATA SEE
 ORIGINAL DESIGNATION PLAT IN
 BOOK 31, PAGE 72 OF RECORDS.

SEE PAGE 72

KST B-50