

PART OF THE NW 1/4, SEC. 16, T.5N., R.2W., S.L.B. & M.
CAMBRIDGE SUBDIVISION


331

"IN ROY CITY
 SCALE 1" = 50'

TAXING UNIT: 100

EXCEPT WHERE OTHERWISE
 SHOWN, ALL LOTS OWNED BY
 ECONOMY BUILDERS SUPPLY

SEE PAGE 72

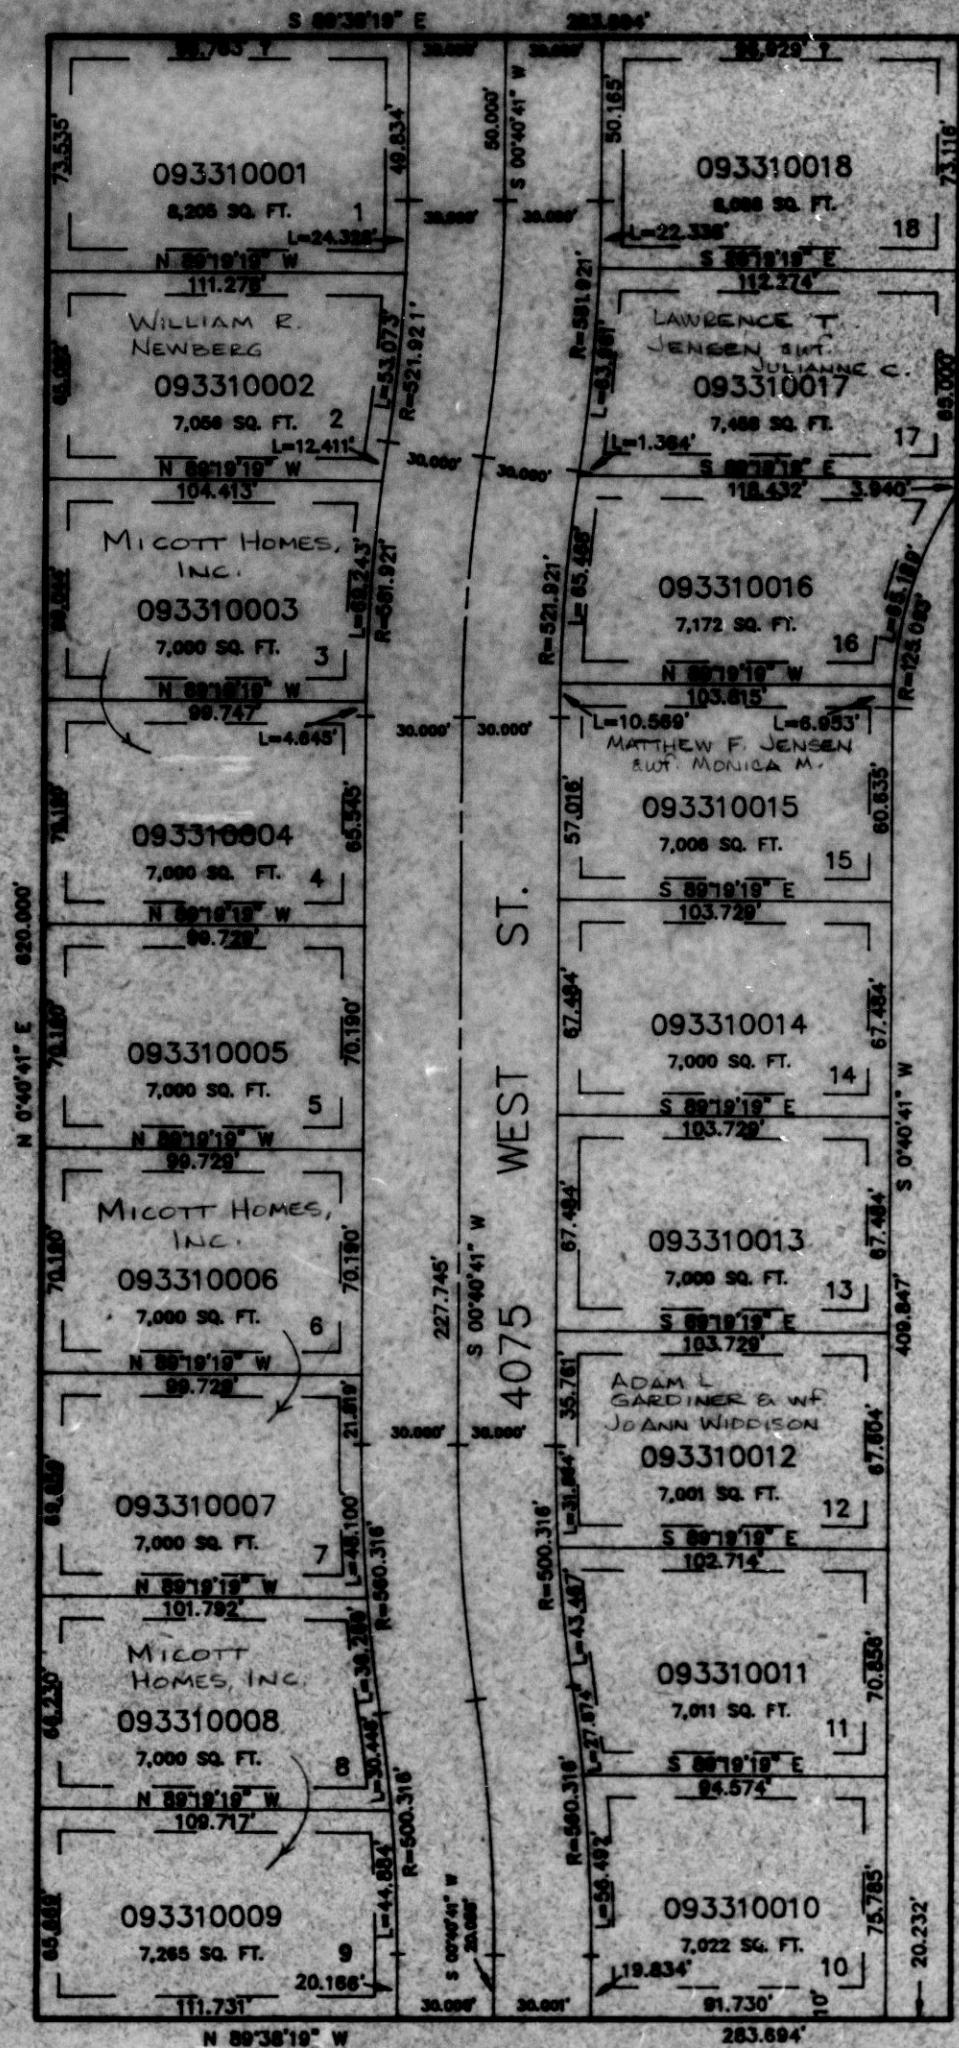

SEE PAGE 72

SEE PAGE 72

FOR COMPLETE ENG DATA SEE
 ORIGINAL DEDICATION PLAT IN
 BOOK 31, PAGE 72 OF RECORDS.

7' UTILITY & DRAINAGE EASEMENTS EACH
 SIDE OF PROPERTY LINES AS INDICATED
 BY DASHED LINES EXCEPT AS OTHERWISE
 SHOWN.