

PART OF THE SE 1/4, SEC. 15, T.5N., R.2W., S.L.B. & M.

KENTWOOD GARAGES SUBDIVISION


LOTS 1 - 9

IN ROY CITY


SCALE 1" = 30'

332

TAXING UNIT: 41

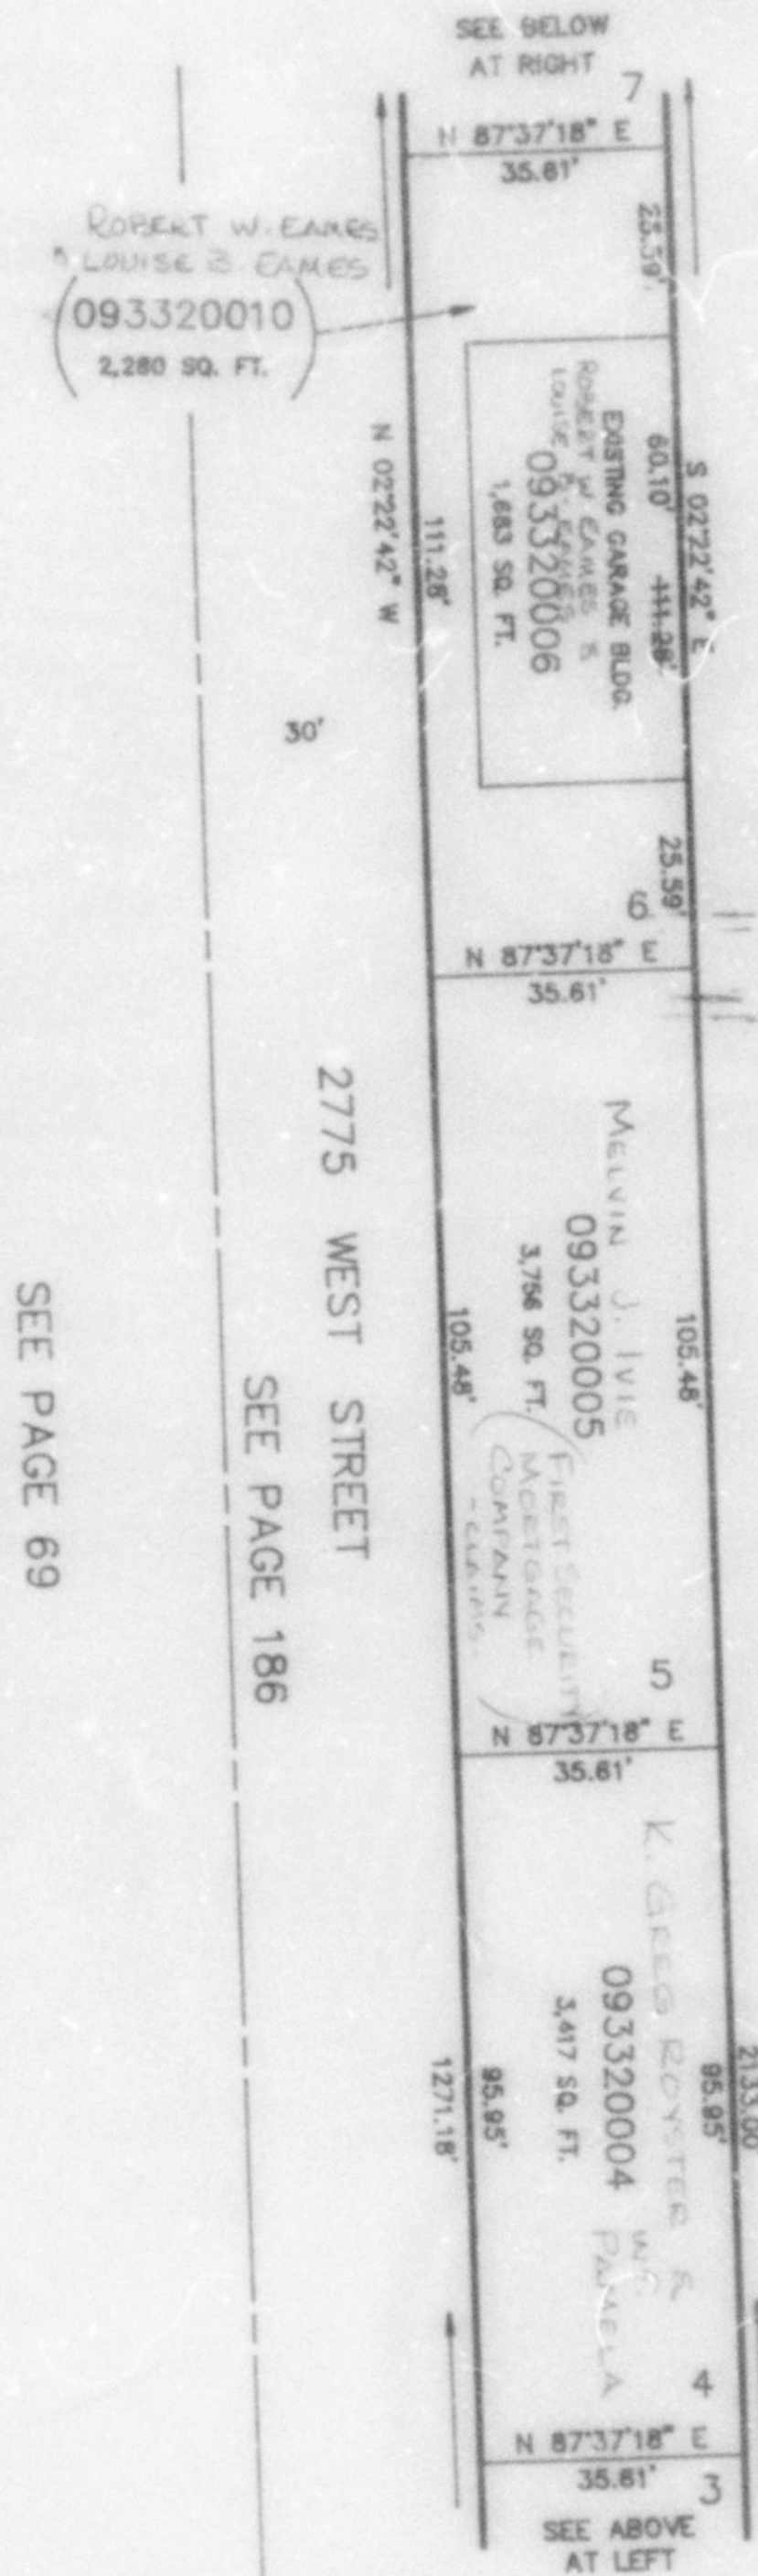

FOR COMPLETE ENG DATA SEE
ORIGINAL DEDICATION PLAT IN
BOOK 31, PAGES 80 & 81 OF RECORDS.

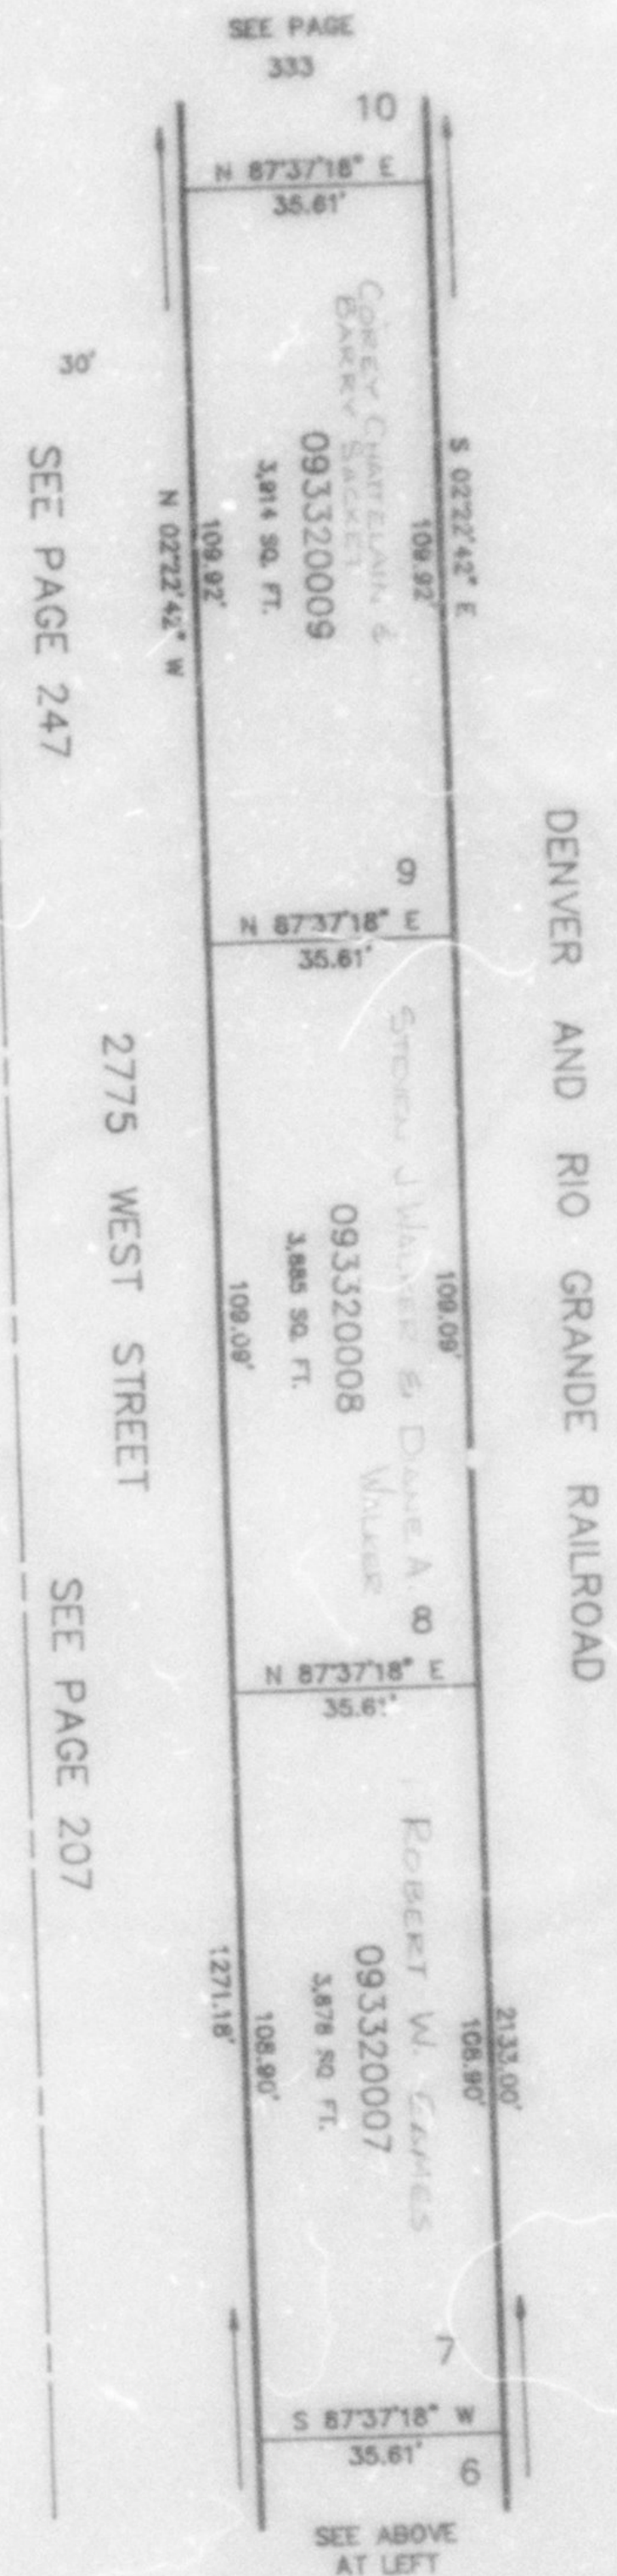

SEE PAGE 69

DENVER AND RIO GRANDE RAILROAD

2775 WEST STREET

SEE PAGE 207

SEE PAGE 69

DENVER AND RIO GRANDE RAILROAD

2775 WEST STREET

SEE PAGE 186

SEE PAGE 69

DENVER AND RIO GRANDE RAILROAD

SEE PAGE 245

2775 WEST STREET

SEE PAGE 185

TAXING UNIT: 41