


PART OF THE SE 1/4, SEC. 15, T.5N., R.2W., S.L.B. & M.
KENTWOOD GARAGES SUBDIVISION

332

LOTS 1 - 9
 IN ROY CITY
 SCALE 1" = 30'

TAXING UNIT: 41

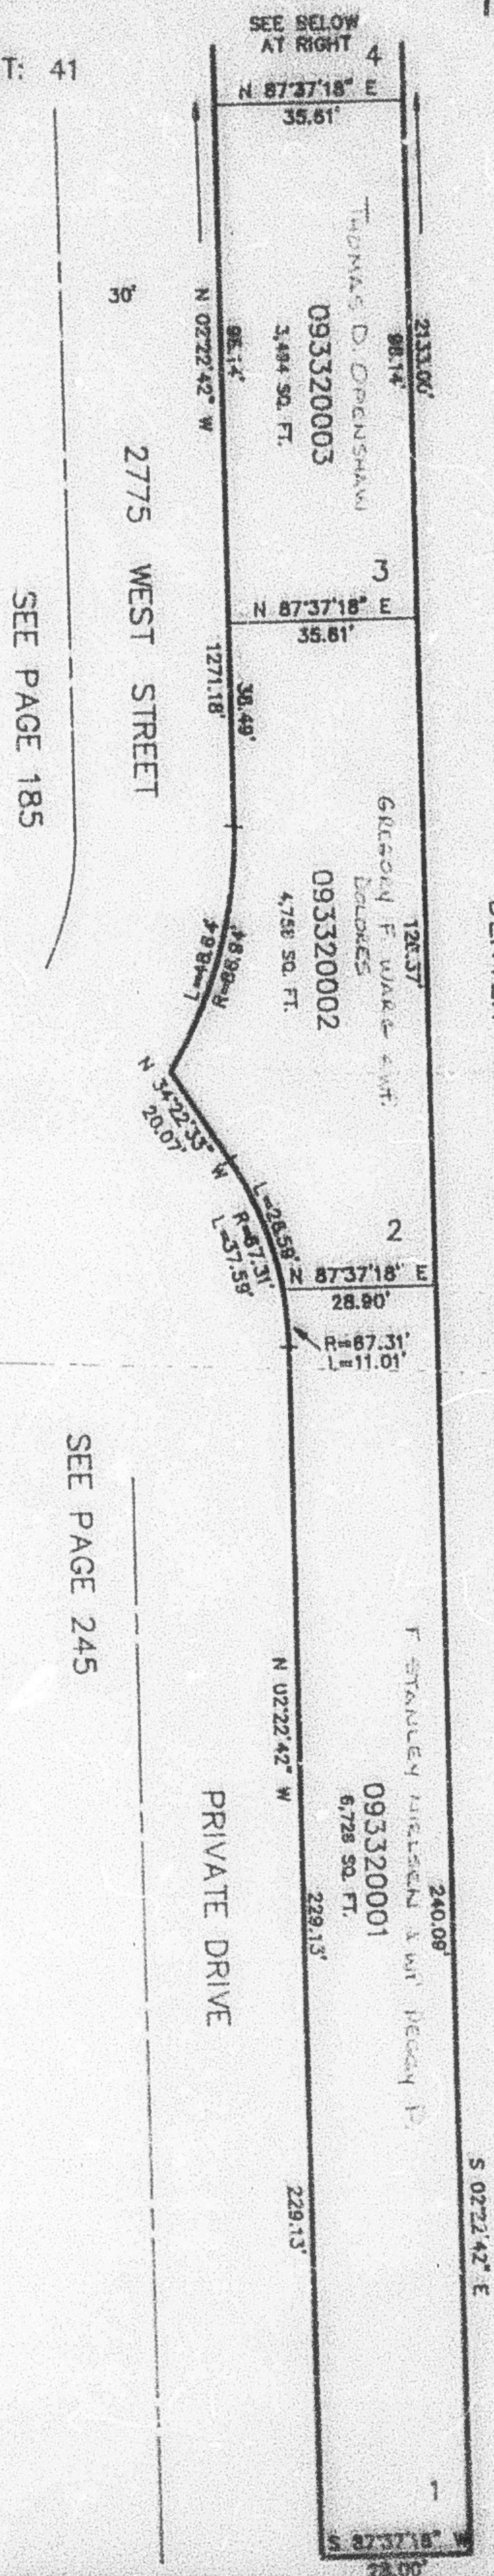


DENVER AND RIO GRANDE RAILROAD

SEE PAGE 69

2775 WEST STREET
 SEE PAGE 186

SEE PAGE 245

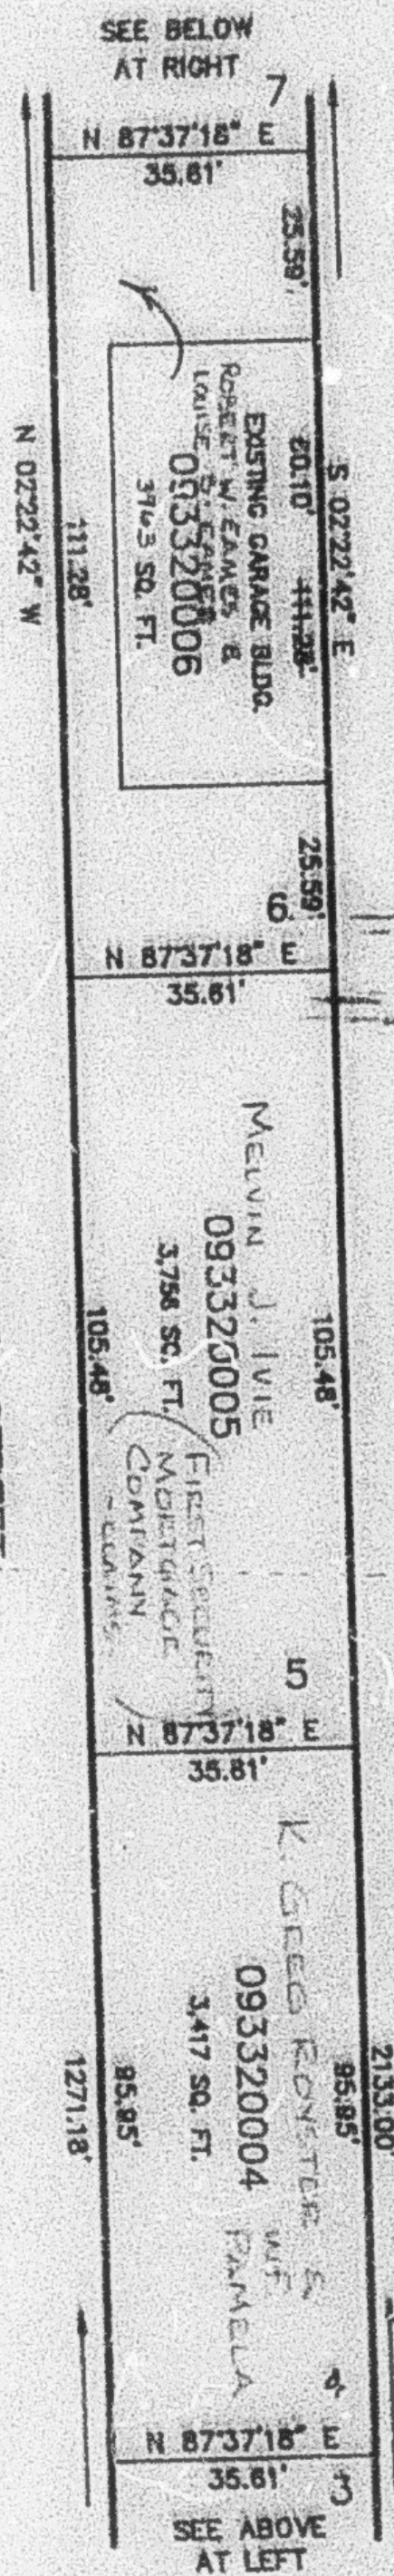


DENVER AND RIO GRANDE RAILROAD

SEE PAGE 69

SEE PAGE 247

2775 WEST STREET

SEE PAGE 207

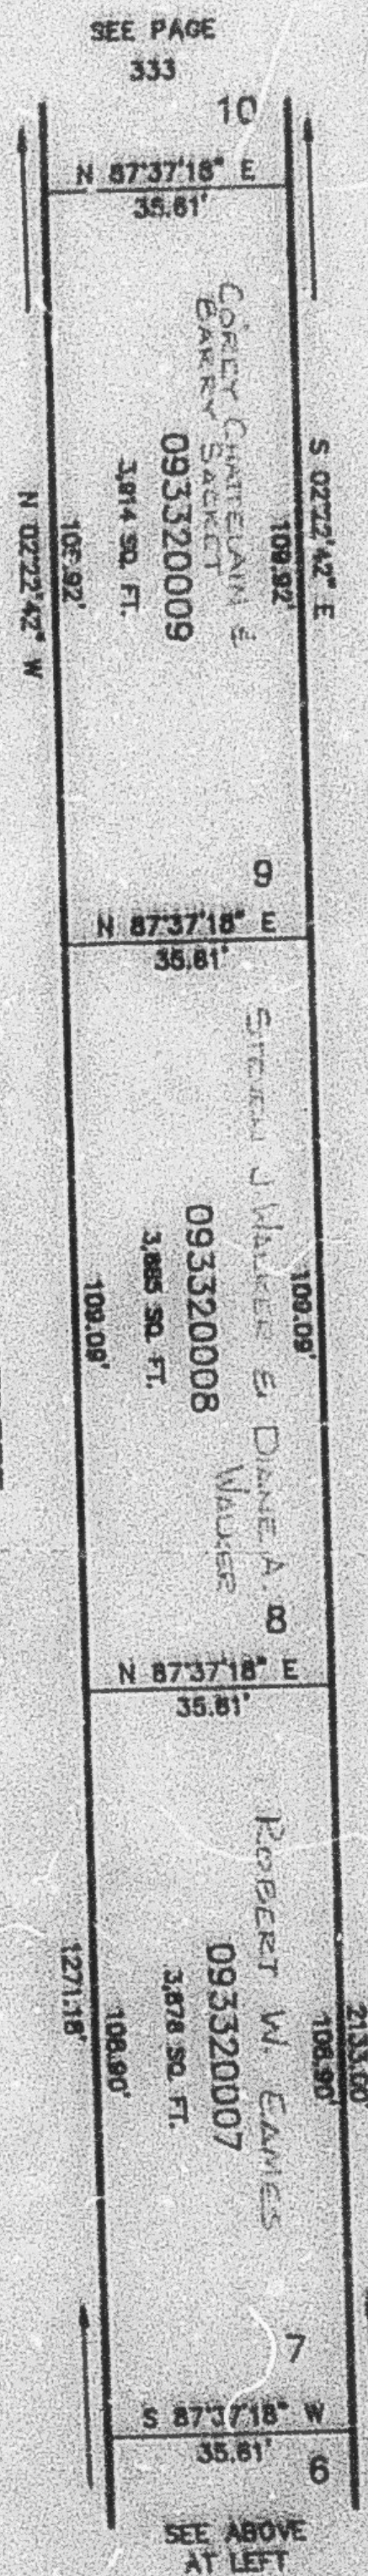

DENVER AND RIO GRANDE RAILROAD

SEE PAGE 69

FOR COMPLETE ENG DATA SEE
 ORIGINAL DEDICATION PLAT IN
 BOOK 31, PAGES 80 & 81 OF RECORDS.