


PART OF THE SE 1/4, SEC. 15, T.5N., R.2W., S.L.B. & M.
KENTWOOD GARAGES SUBDIVISION


LOTS 1 - 9
IN ROY CITY
SCALE 1" = 30'

TAXING UNIT: 41

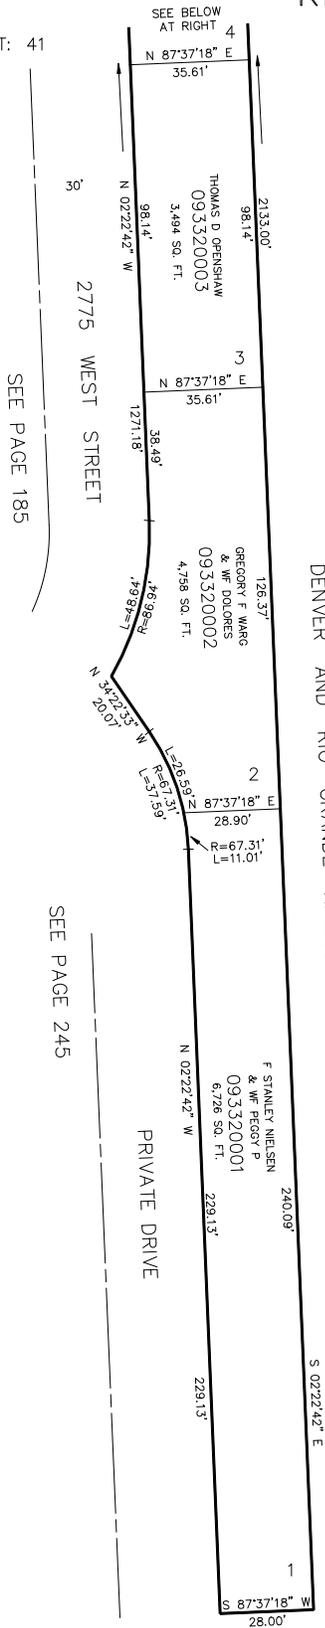


SEE PAGE 69

SEE PAGE 245

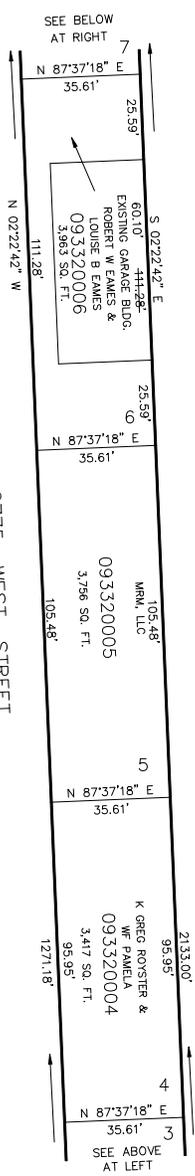

SEE PAGE 186

FOR COMPLETE ENG DATA SEE ORIGINAL DEDICATION PLAT IN BOOK 31, PAGES 80 & 81 OF RECORDS.

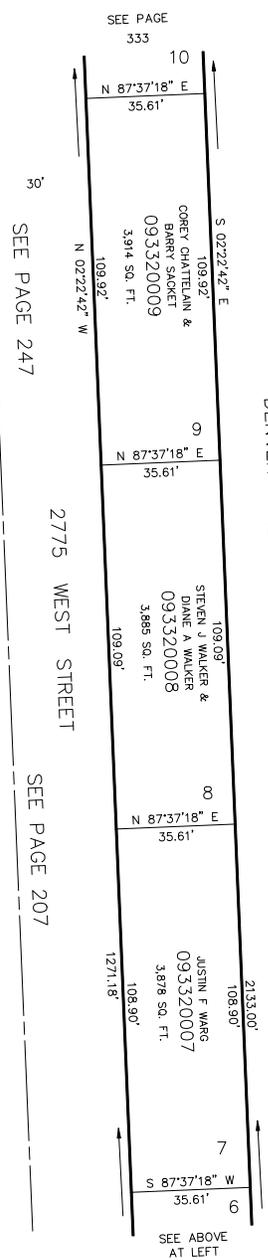

SEE PAGE 69

SEE PAGE 207

SEE PAGE 185

DENVER AND RIO GRANDE RAILROAD

DENVER AND RIO GRANDE RAILROAD

2775 WEST STREET

2775 WEST STREET

2775 WEST STREET

SEE PAGE 245