


PART OF THE SE 1/4, SEC. 15, T.5N., R.2W., S.L.B. & M.
KENTWOOD GARAGES SUBDIVISION

LOTS 1 - 9
IN ROY CITY
SCALE 1" = 30'

TAXING UNIT: 41

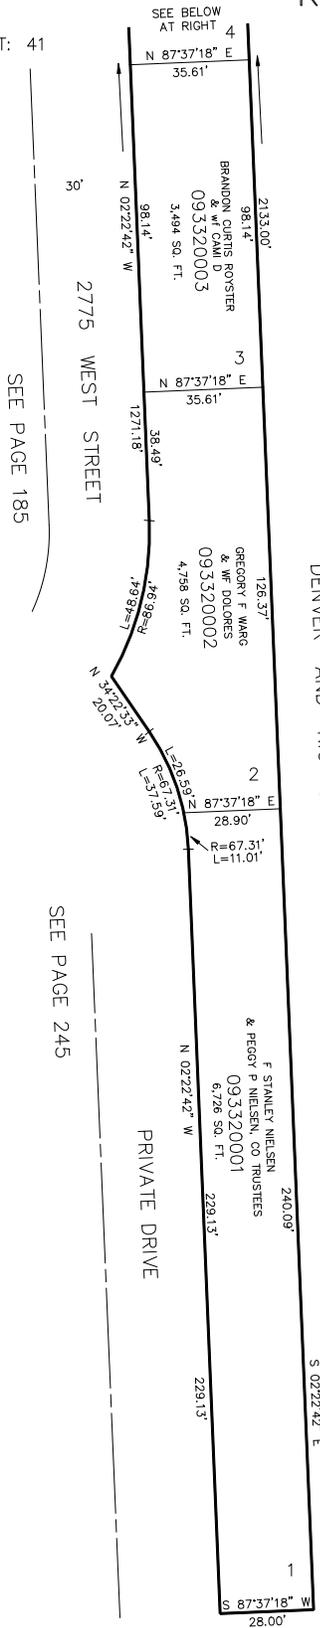


SEE PAGE 245

DENVER AND RIO GRANDE RAILROAD

SEE PAGE 69

2775 WEST STREET
SEE PAGE 185

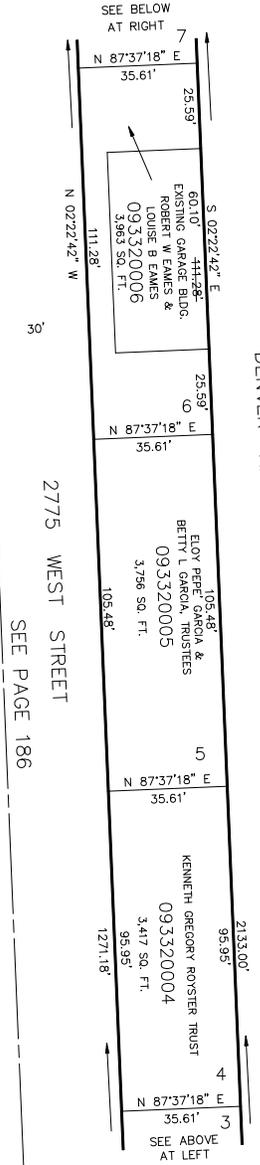


SEE PAGE 186

DENVER AND RIO GRANDE RAILROAD

SEE PAGE 69

2775 WEST STREET
SEE PAGE 185

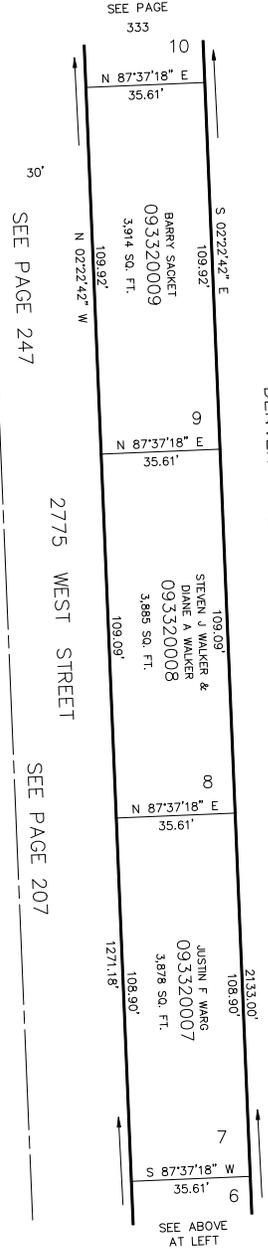

SEE PAGE 247

SEE PAGE 207

DENVER AND RIO GRANDE RAILROAD

SEE PAGE 69

2775 WEST STREET
SEE PAGE 185

FOR COMPLETE ENG DATA SEE ORIGINAL DEDICATION PLAT IN BOOK 31, PAGES 80 & 81 OF RECORDS.