


PART OF THE SE 1/4, SEC. 15, T.5N., R.2W., S.L.B. & M.
KENTWOOD GARAGES SUBDIVISION

LOTS 1 - 9
 IN ROY CITY
 SCALE 1" = 30'

332

TAXING UNIT: 41

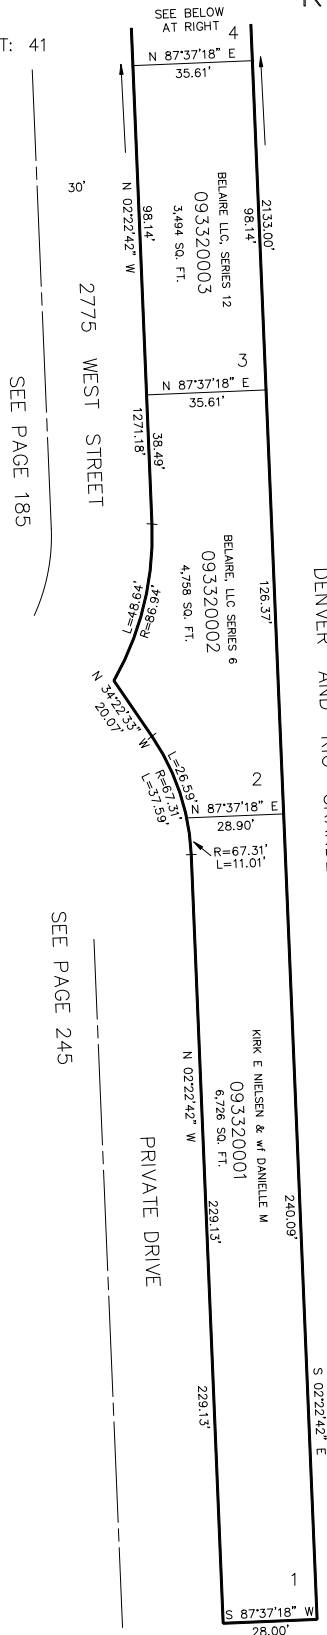


SEE PAGE 245

DENVER AND RIO GRANDE RAILROAD

SEE PAGE 69

2775 WEST STREET

SEE PAGE 186

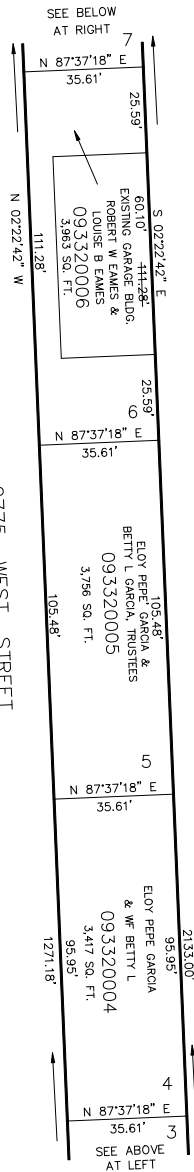


FOR COMPLETE ENG DATA SEE
 ORIGINAL DEDICATION PLAT IN
 BOOK 31, PAGES 80 & 81 OF RECORDS.

DENVER AND RIO GRANDE RAILROAD

SEE PAGE 69

2775 WEST STREET

SEE PAGE 207

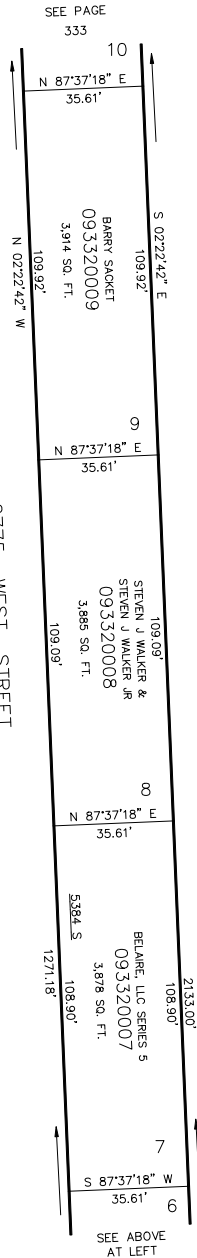

SEE PAGE 69

DENVER AND RIO GRANDE RAILROAD

SEE PAGE 207