

PART OF THE NE 1/4, SEC. 16, T.5N., R.2W., S.L.B. & M.

FOXGLEN SUBDIVISION NO. 21

LOTS 427 - 449

IN ROY CITY

SCALE 1" = 50'


TAXING UNIT: 40

SEE PAGE 320

EXCEPT WHERE OTHERWISE
SHOWN ALL LOTS OWNED BY
MIDWEST HOMES, INC.

SEE PAGE 325

SEE PAGE 306

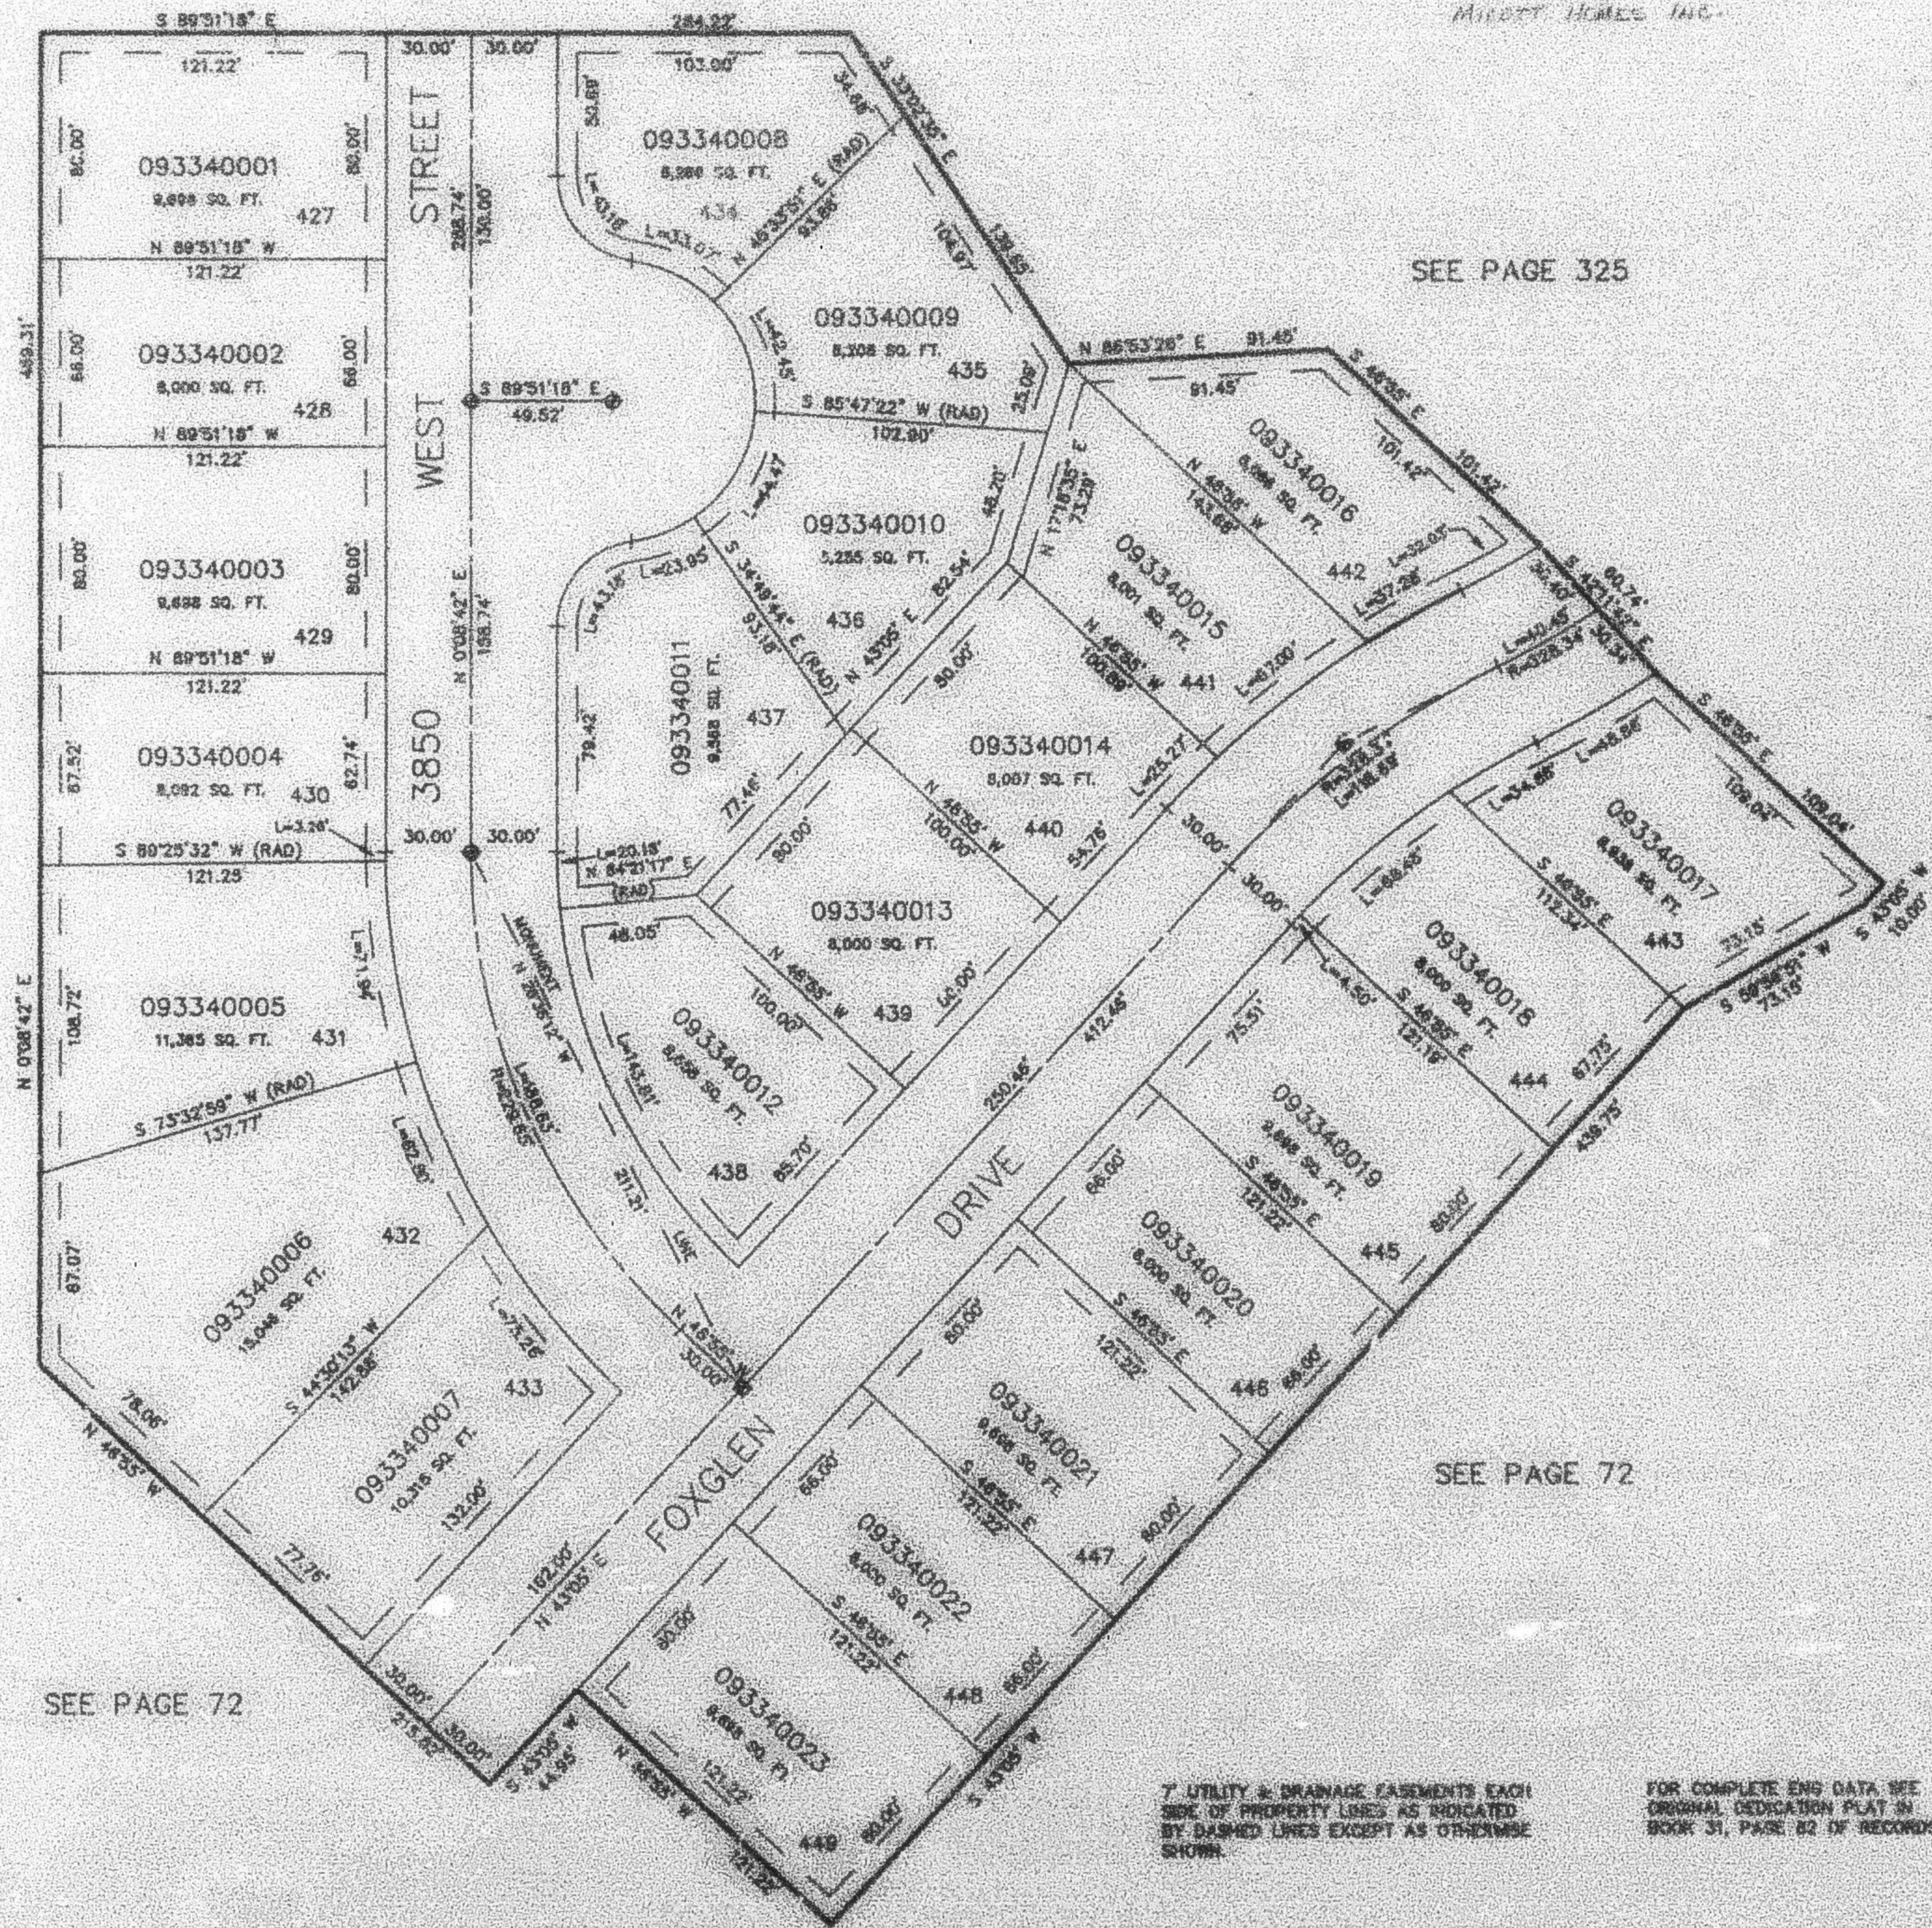

SEE PAGE 72

SEE PAGE 72

7' UTILITY & DRAINAGE EASEMENTS EACH
SIDE OF PROPERTY LINES AS INDICATED
BY DASHED LINES EXCEPT AS OTHERWISE
SHOWN.

FOR COMPLETE END DATA SEE
ORIGINAL DEDICATION PLAT IN
BOOK 31, PAGE 82 OF RECORDS.