


PART OF THE SW 1/4, SEC 18, T.5N. R.2W. AND THE
 SE 1/4 OF SEC. 13. T.5N., R.3W. S.L.B. & M.
PINGREE SUBDIVISION NO. 1
 AMENDED PLAT LOT 1, PINGREE SUB. NO. 1
 IN WEBER COUNTY
 SCALE 1" = 100'

TAXING UNIT: 31

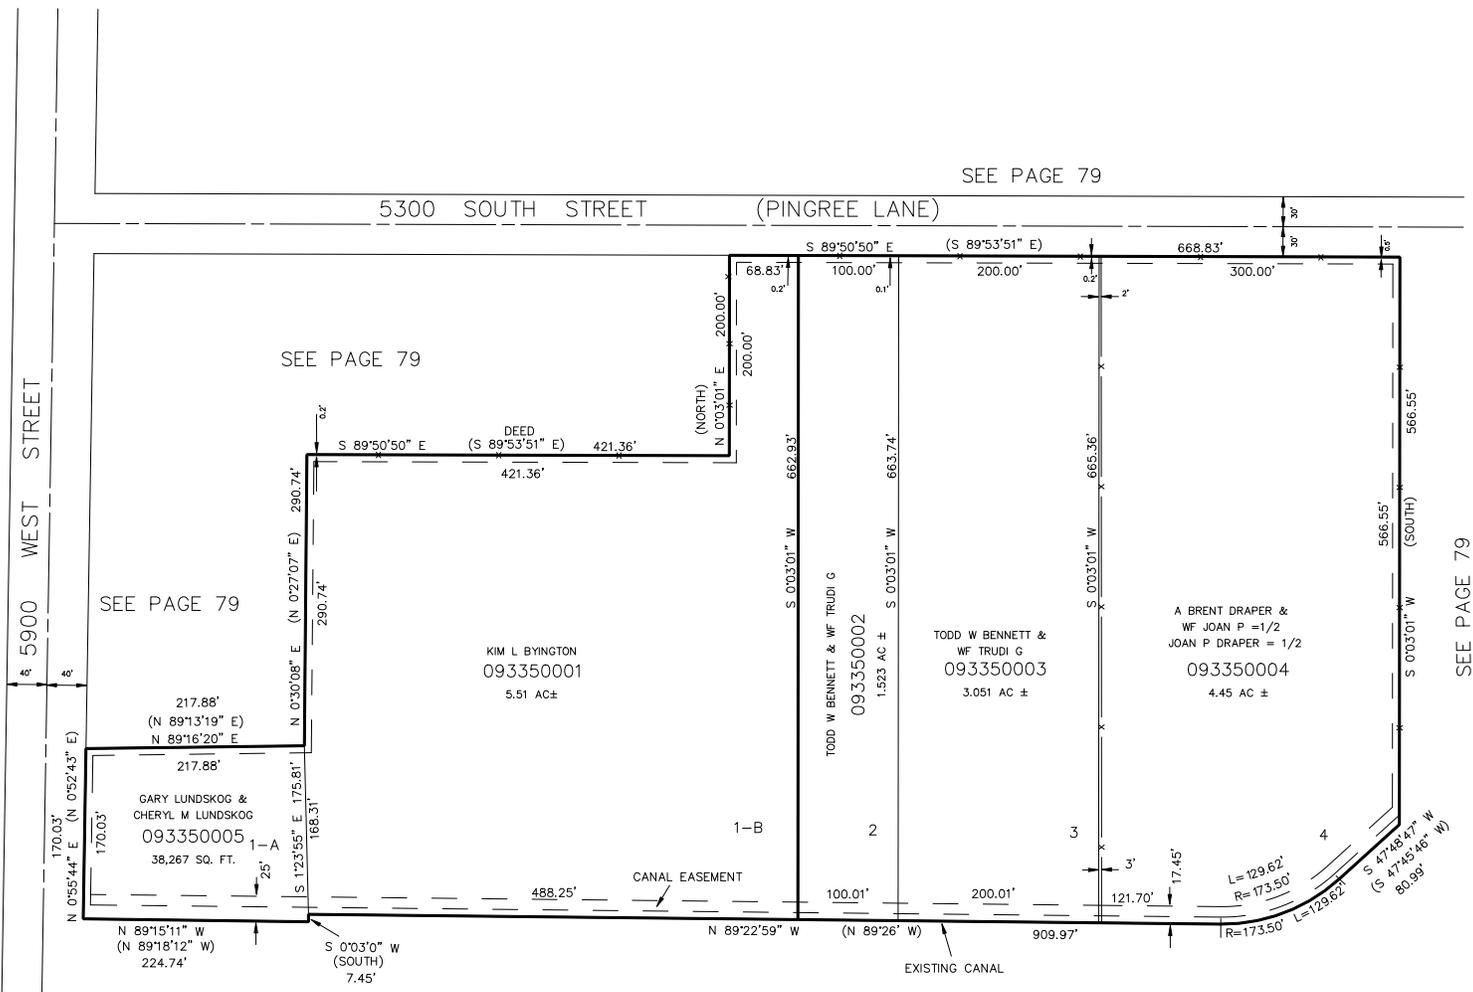

SEE PAGE 79

FOR COMPLETE ENG DATA SEE
 ORIGINAL DEDICATION PLAT IN
 BOOK 32, PAGE 9 AND AMENDED
 PLAT LOT 1, BOOK 38, PAGE 12
 OF RECORDS.

7' UTILITY & DRAINAGE EASEMENTS EACH
 SIDE OF PROPERTY LINES AS INDICATED
 BY DASHED LINES EXCEPT AS OTHERWISE
 SHOWN.