


PART OF THE SW 1/4, SEC 18, T.5N. R.2W. AND THE
SE 1/4 OF SEC. 13. T.5N., R.3W. S.L.B. & M.
PINGREE SUBDIVISION NO. 1
AMENDED PLAT LOT 1, PINGREE SUB. NO. 1
IN HOOPER CITY
SCALE 1" = 100'

TAXING UNIT: 376

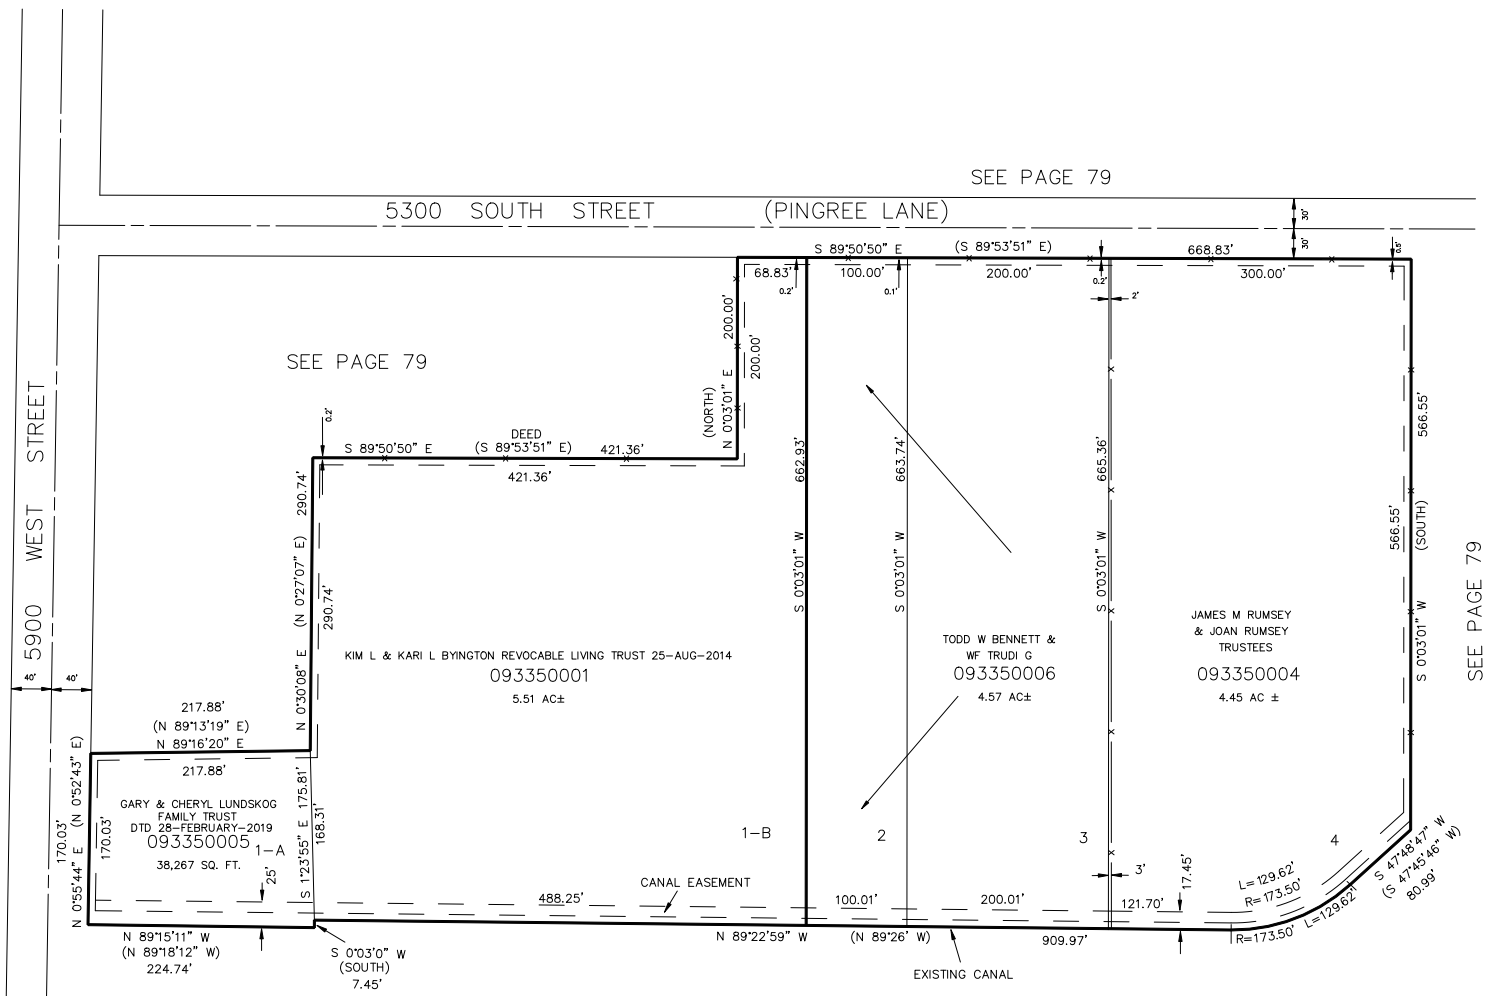

7' UTILITY & DRAINAGE EASEMENTS EACH
SIDE OF PROPERTY LINES AS INDICATED
BY DASHED LINES EXCEPT AS OTHERWISE
SHOWN.

SEE PAGE 79

FOR COMPLETE ENG DATA SEE
ORIGINAL DEDICATION PLAT IN
BOOK 32, PAGE 9 AND AMENDED
PLAT LOT 1, BOOK 38, PAGE 12
OF RECORDS.