


PART OF THE NW 1/4 SEC. 15, T.5N., R.2W., S.L.B. & M.  
COUNTRY LANE SUBDIVISION NO. 5

336

IN ROY CITY

SCALE 1" = 50'

TAXING UNIT: 41

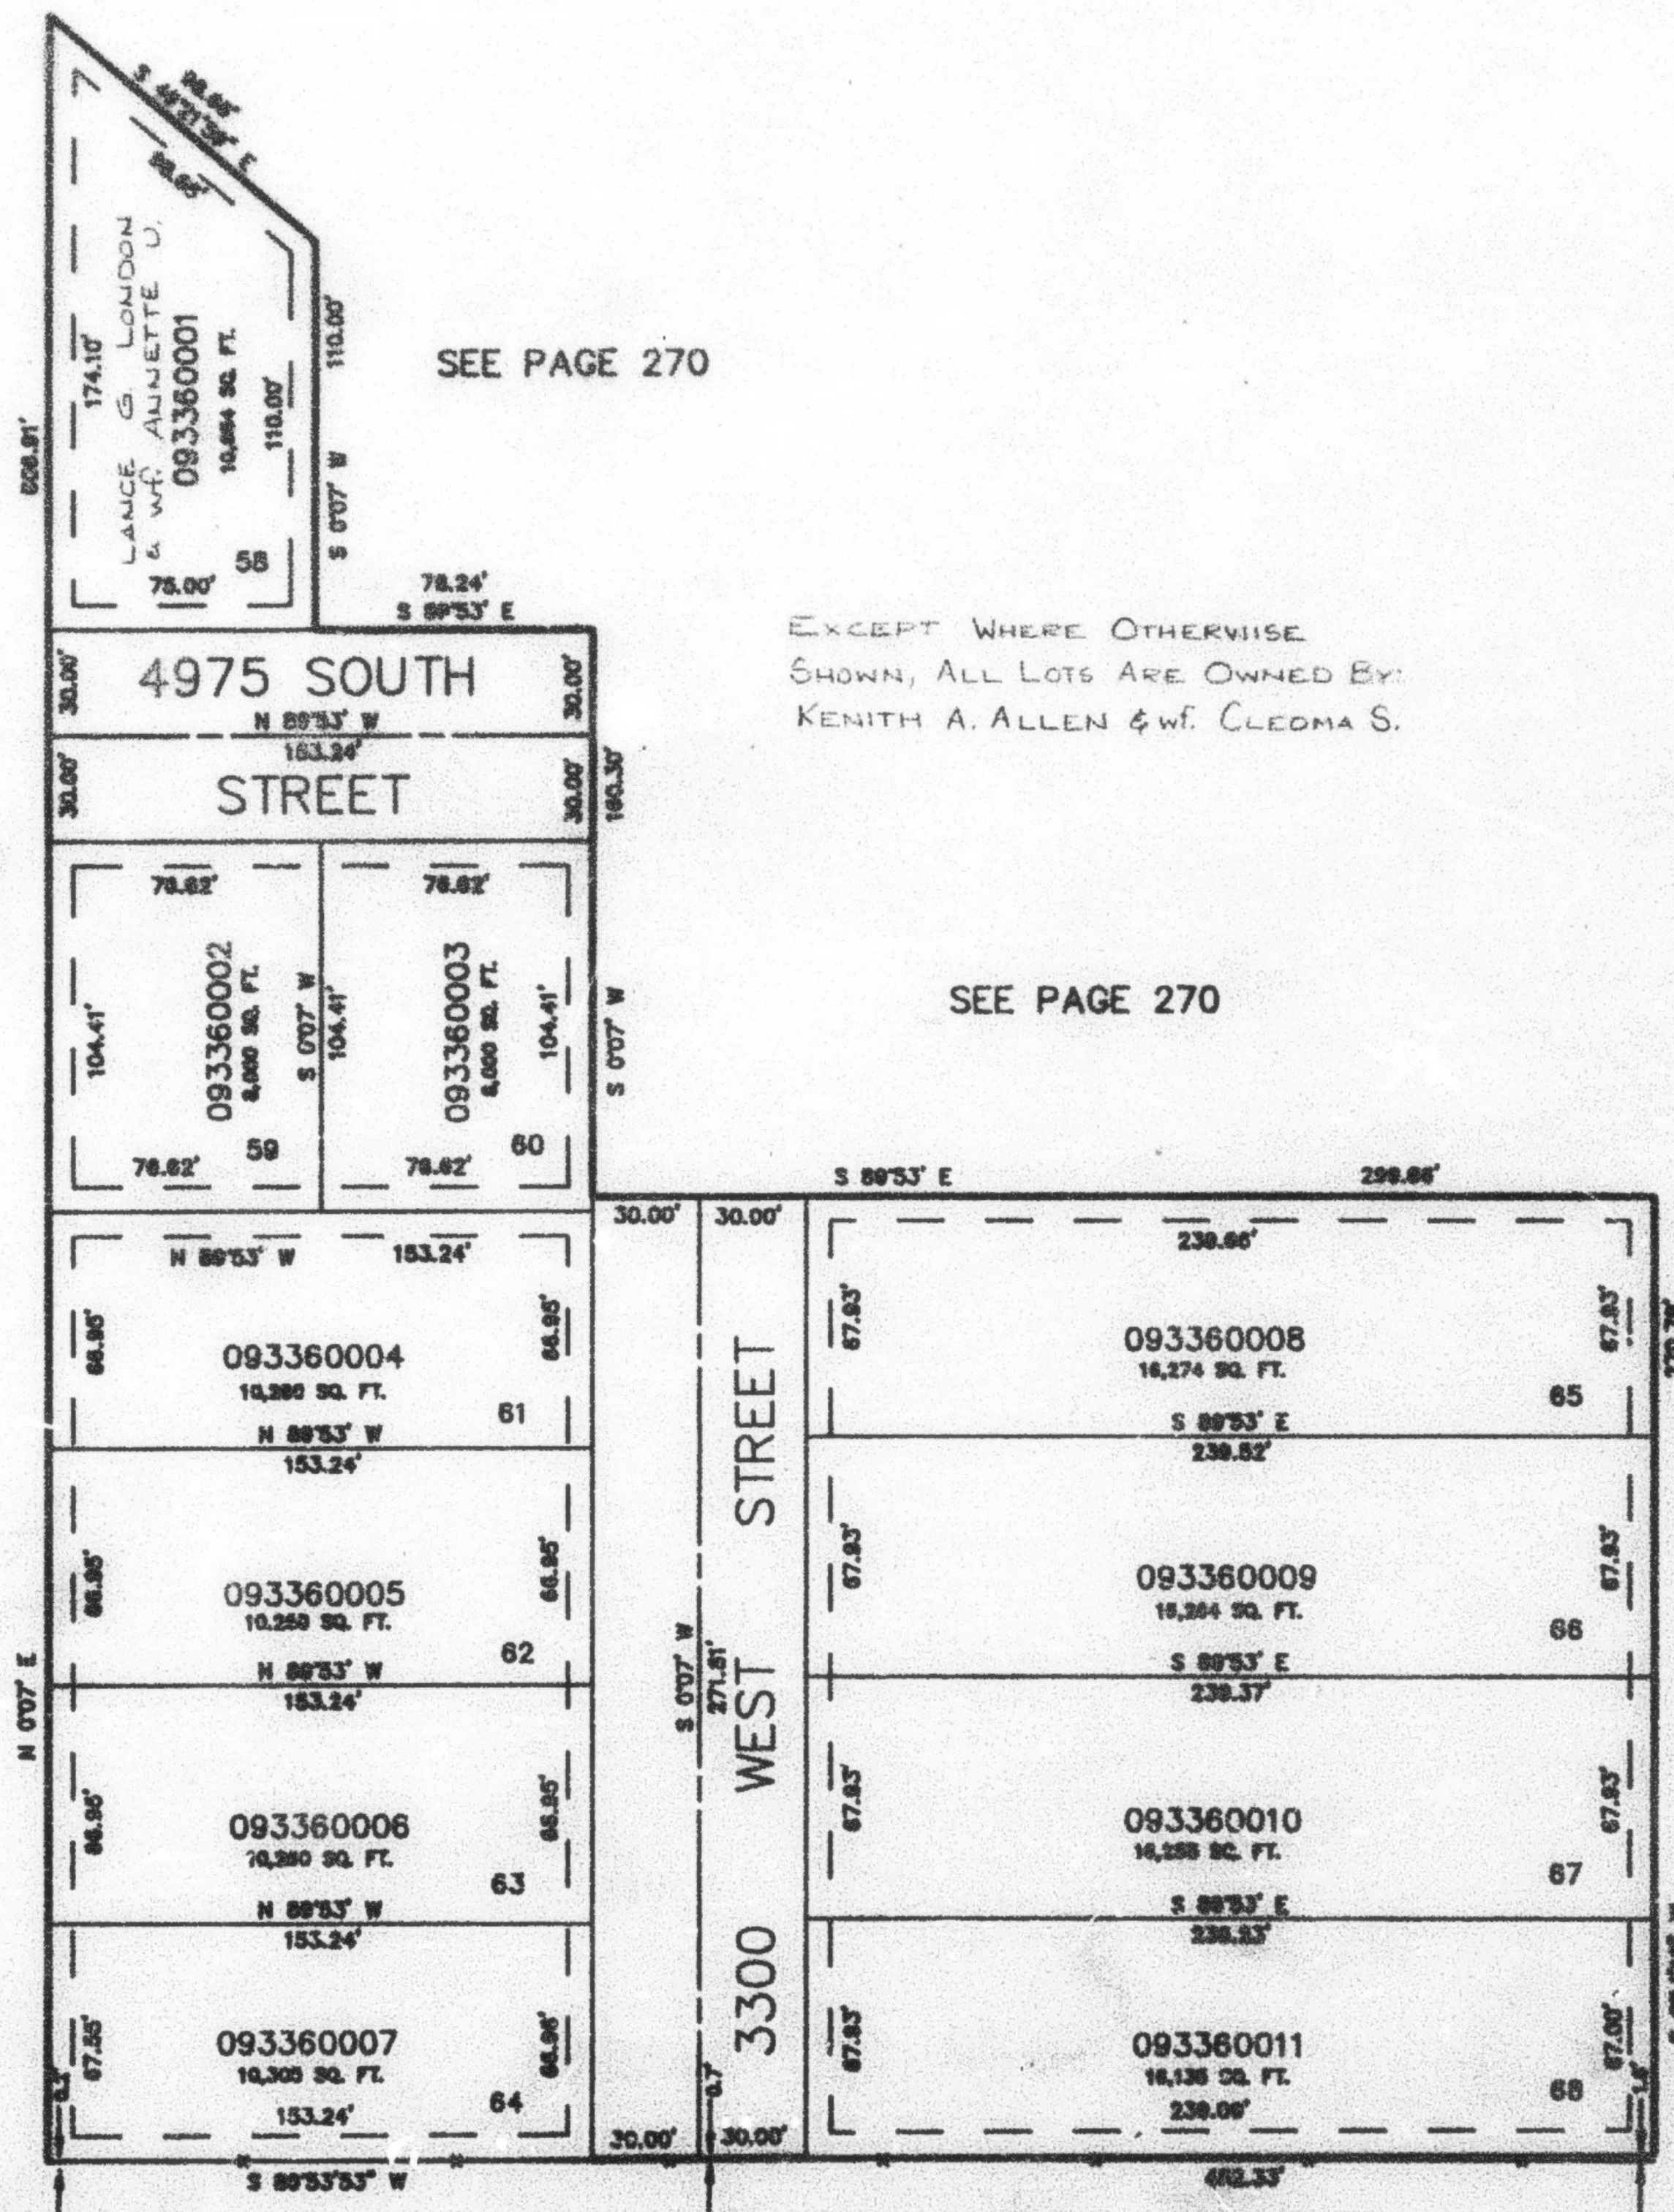

EXCEPT WHERE OTHERWISE  
SHOWN, ALL LOTS ARE OWNED BY:  
KENITH A. ALLEN & WIFE CLEOMA S.

7' UTILITY & DRAINAGE EASEMENTS EACH  
SIDE OF PROPERTY LINES AS INDICATED  
BY DASHED LINES EXCEPT AS OTHERWISE  
SHOWN.

FOR COMPLETE EING DATA SEE  
ORIGINAL DEDICATION PLAT IN  
BOOK 32, PAGE 36 OF RECORDS.