

FOXGLEN SUBDIVISION NO. 22

IN ROY CITY

SCALE 1" = 50'

TAXING UNIT: 40

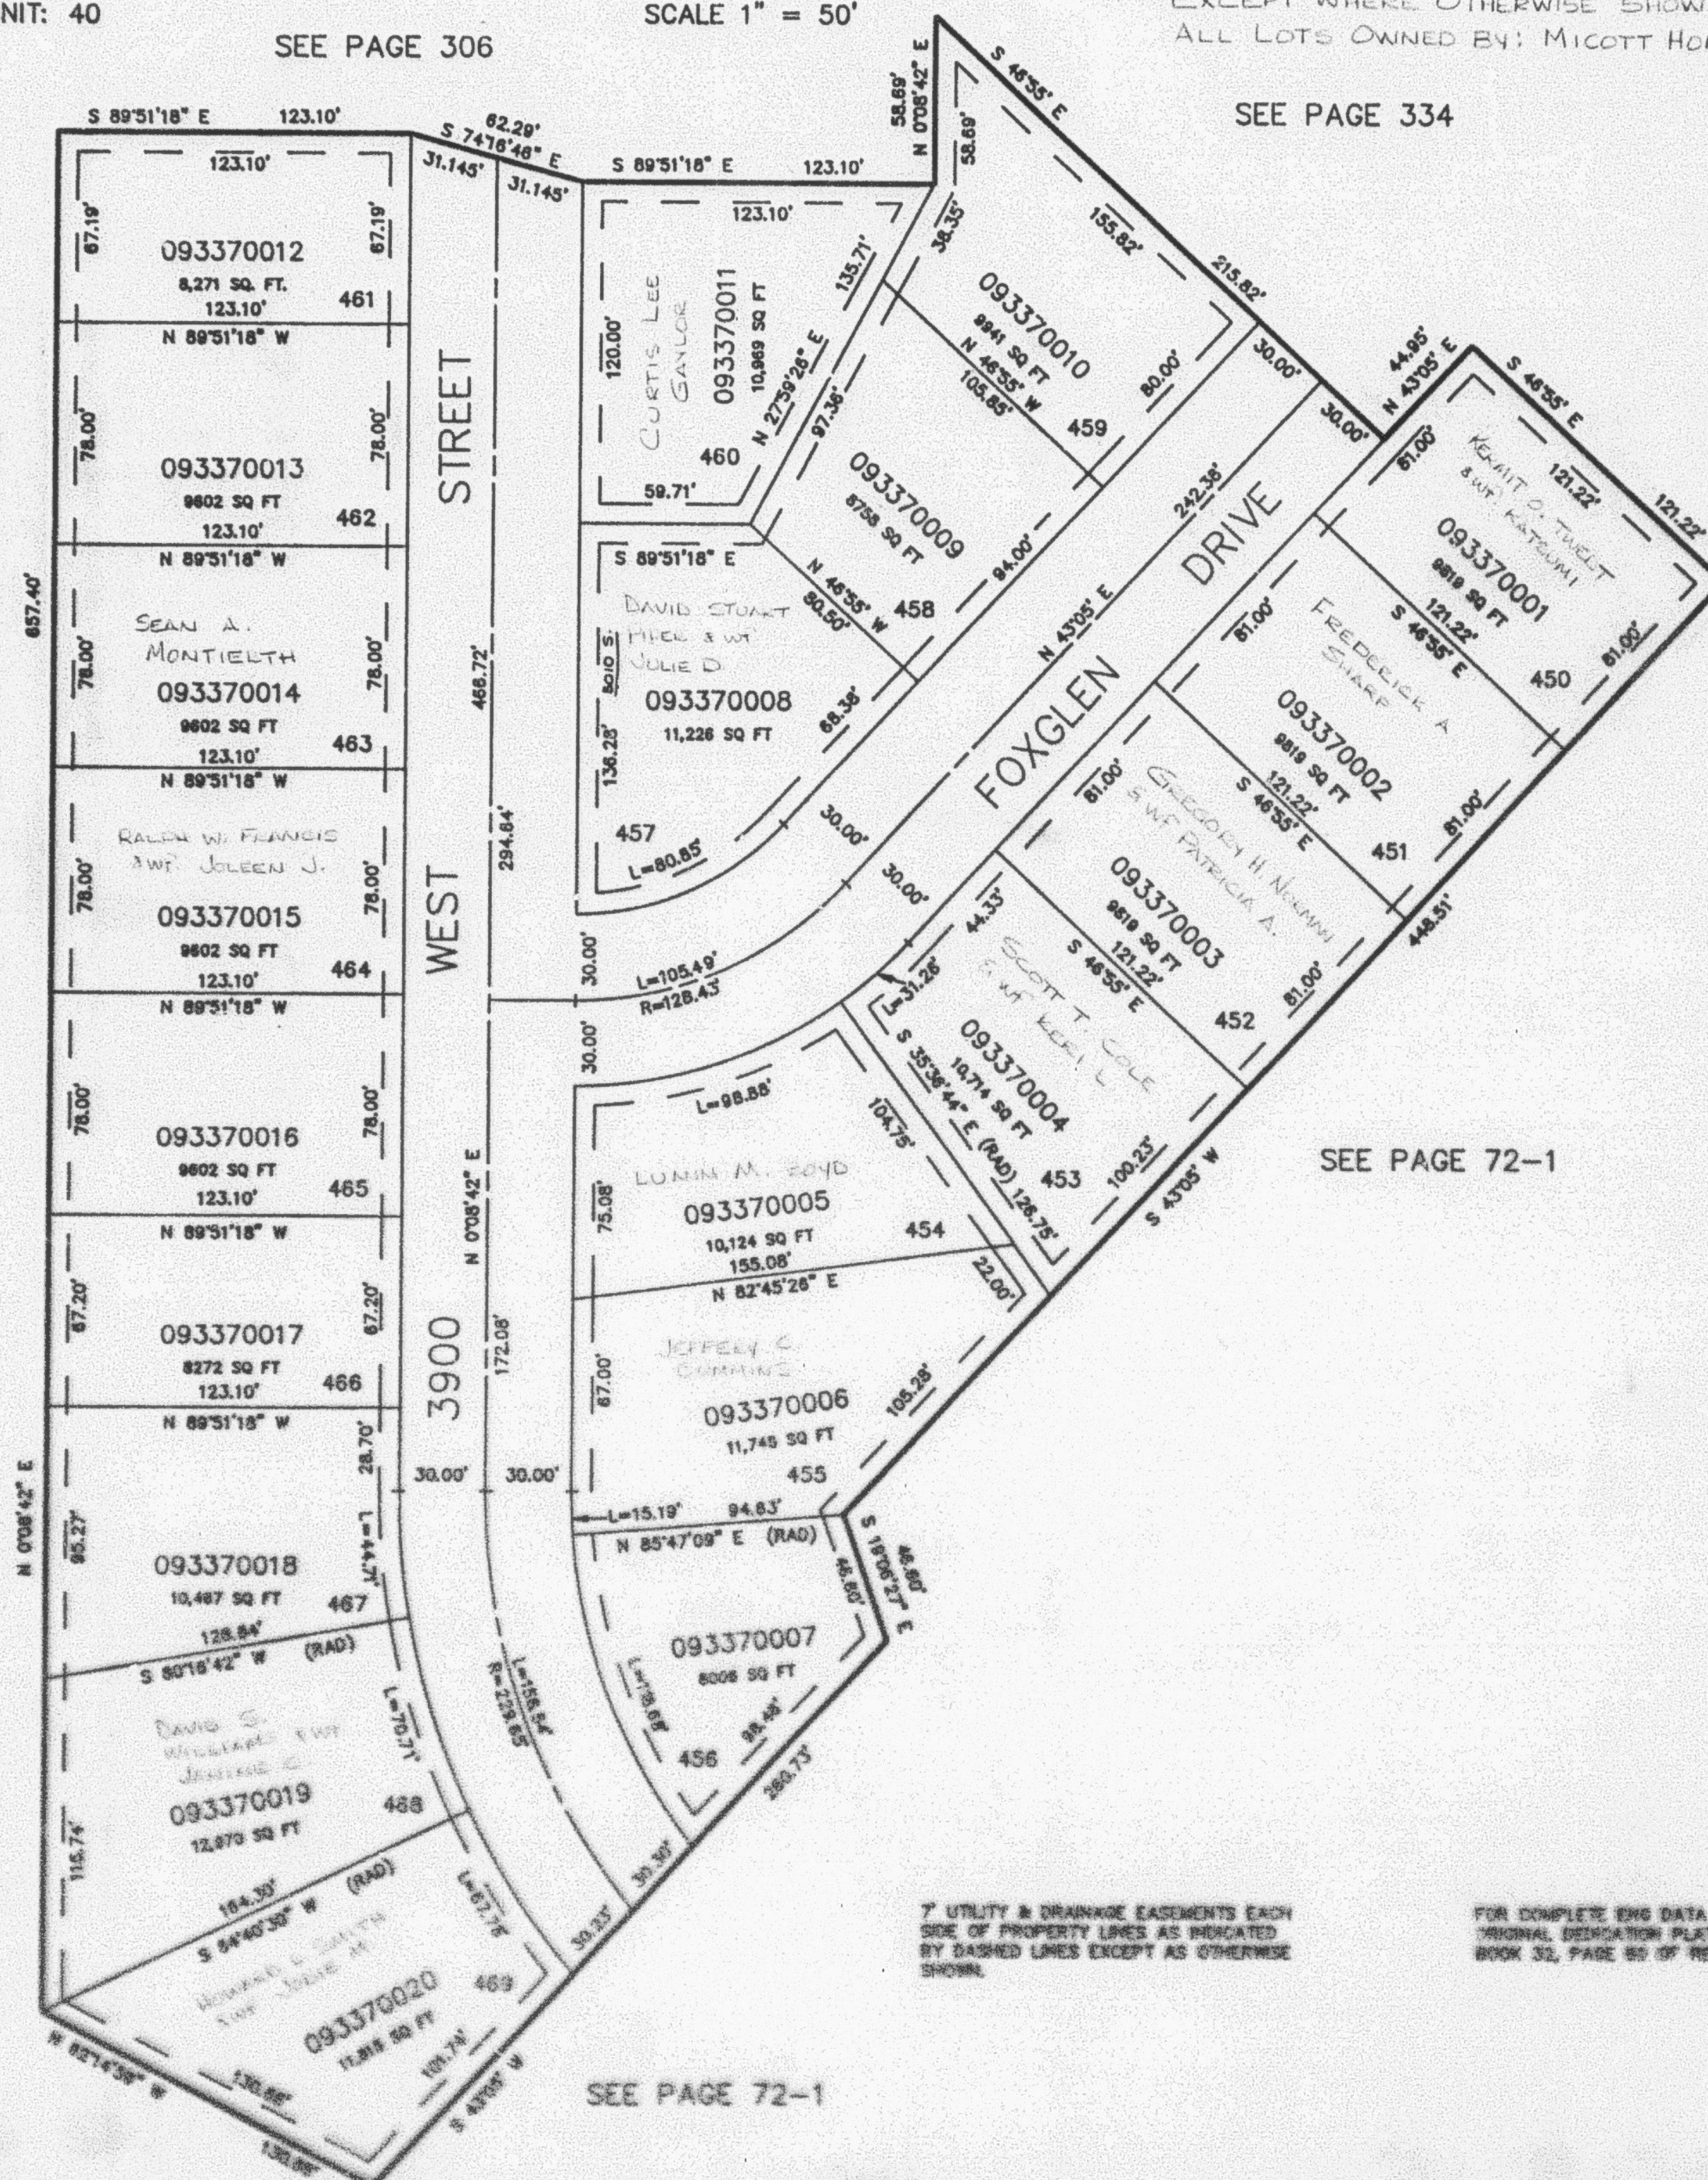
SEE PAGE 306

EXCEPT WHERE OTHERWISE SHOWN
ALL LOTS OWNED BY: MICOTT HOMES, INC.

SEE PAGE 334

SEE PAGE 72-2

SEE PAGE 72-1

7' UTILITY & DRAINAGE EASEMENTS EACH
SIDE OF PROPERTY LINES AS INDICATED
BY DASHED LINES EXCEPT AS OTHERWISE
SHOWN.FOR COMPLETE ENG DATA SEE
ORIGINAL DEMONSTRATION PLAT IN
BOOK 32, PAGE 55 OF RECORDS.

SEE PAGE 72-1