

PART OF THE NE 1/4, SEC. 16, T.5N., R.2W., S.L.B. & M.

FOXGLEN SUBDIVISION NO. 22

IN ROY CITY

TAXING UNIT: 41


SEE PAGE 306

SCALE 1" = 50'

SEE PAGE 334

SEE PAGE 72-2

SEE PAGE 72-1

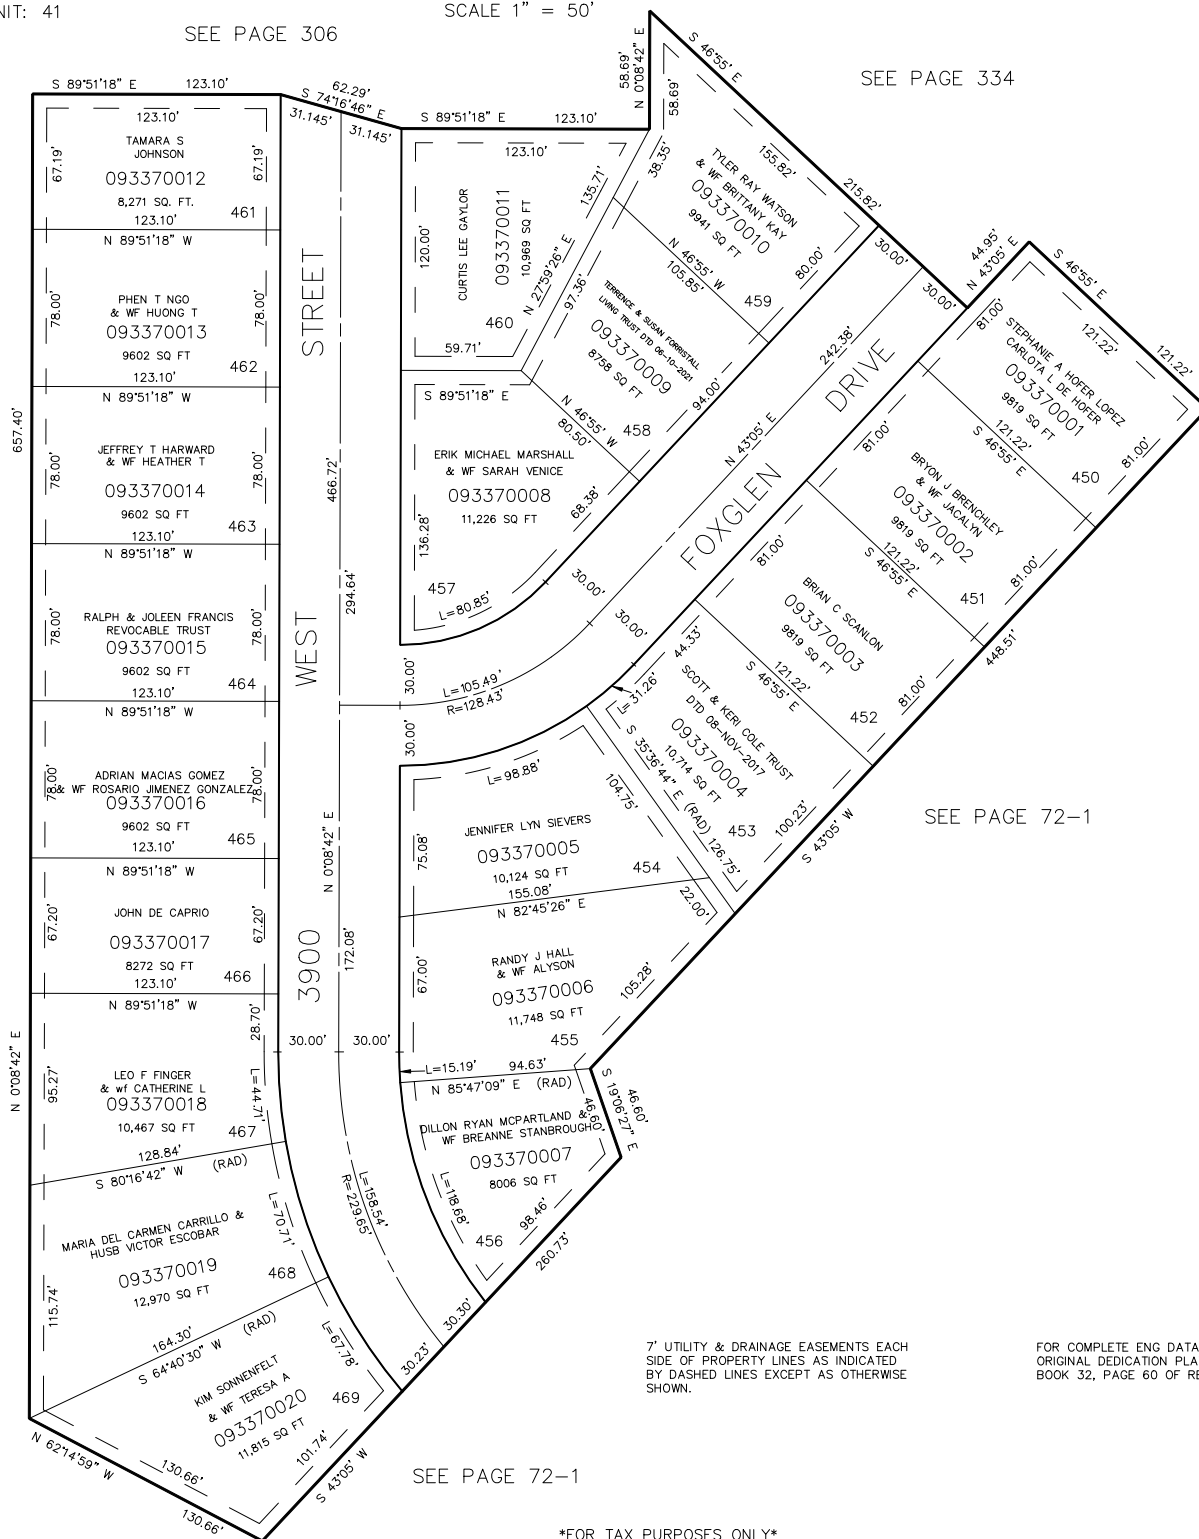

7' UTILITY & DRAINAGE EASEMENTS EACH SIDE OF PROPERTY LINES AS INDICATED BY DASHED LINES EXCEPT AS OTHERWISE SHOWN.

FOR COMPLETE ENG DATA SEE ORIGINAL DEDICATION PLAT IN BOOK 32, PAGE 60 OF RECORDS.

SEE PAGE 72-1

FOR TAX PURPOSES ONLY

KST 7-90