

PART OF THE SE.1/4, SEC. 16, T.5N., R.2W., S.L.B. & M.
& PART OF LOT 45, SOUTHGLEN SUBDIVISION NO. 1

338

WESTGLEN SUBDIVISION NO. 3


TAXING UNIT: 181

IN ROY CITY
SCALE 1" = 50'

SEE PAGE 73

SEE PAGE 73

SEE PAGE 300

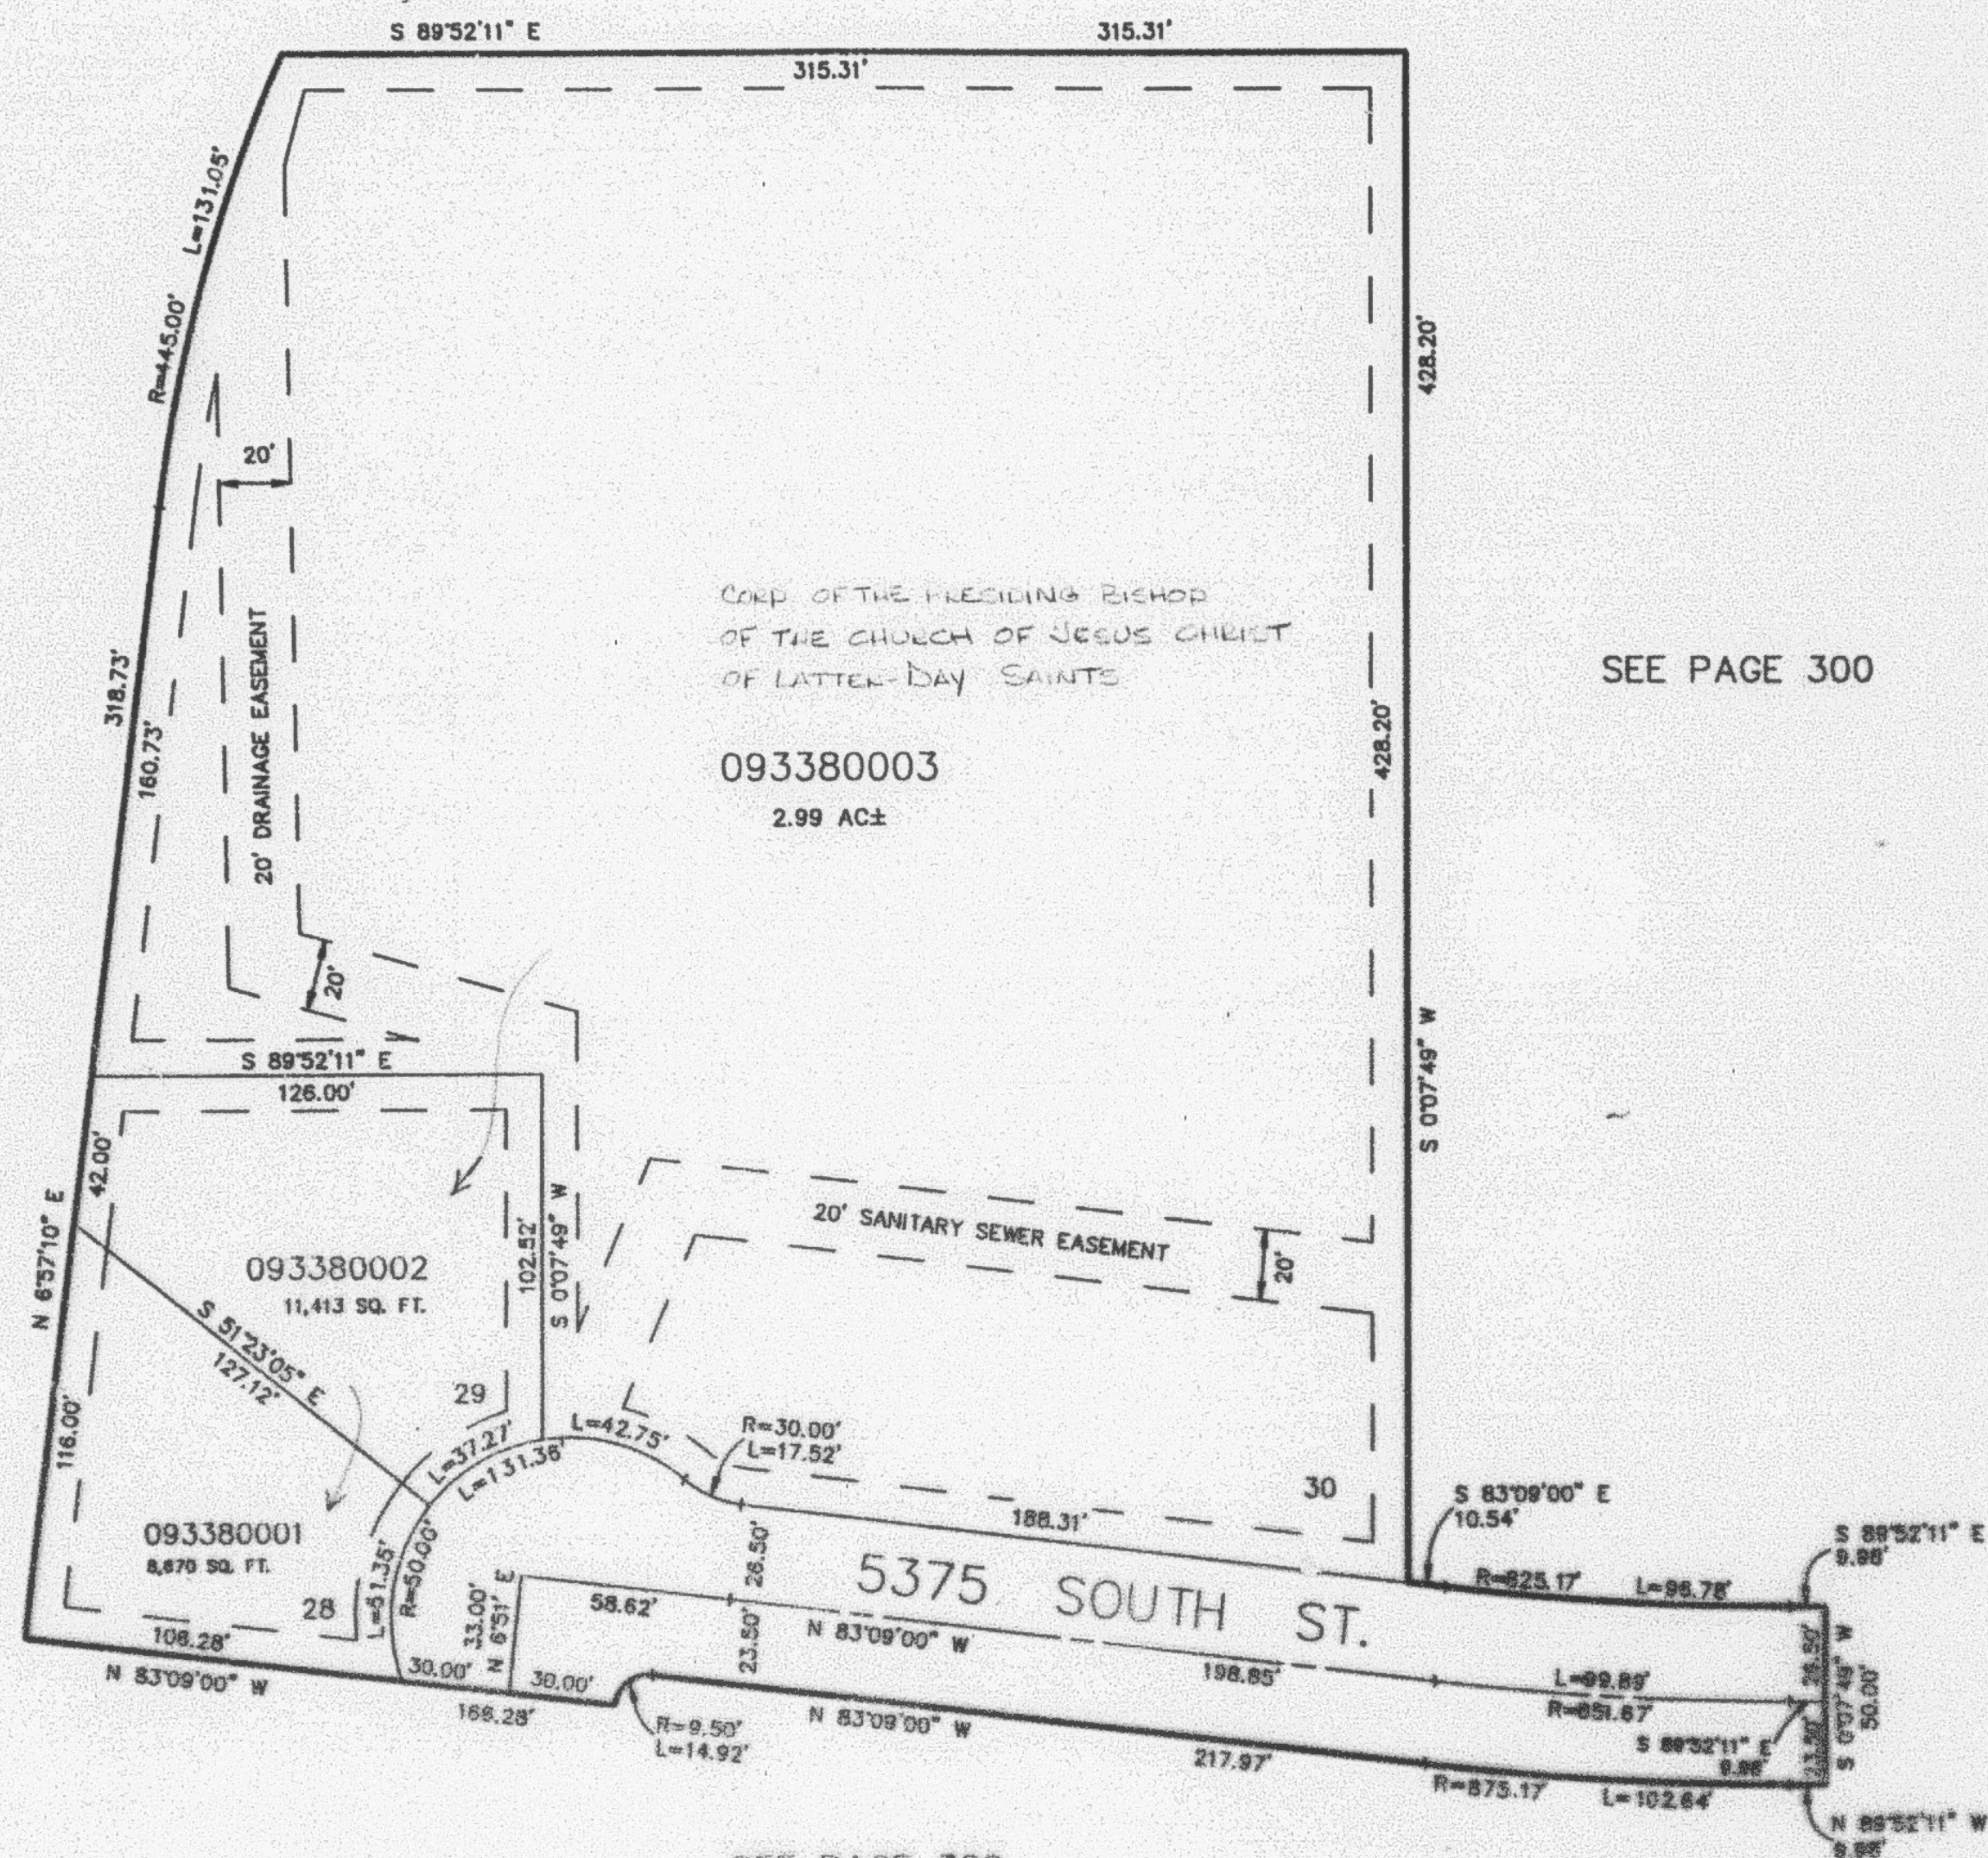

SEE PAGE 329

10' UTILITY & DRAINAGE EASEMENTS EACH
SIDE OF PROPERTY LINES AS INDICATED
BY DASHED LINES EXCEPT AS OTHERWISE
SHOWN.

FOR COMPLETE ENG DATA SEE
ORIGINAL DEDICATION PLAT IN
BOOK 33, PAGE 45 OF RECORDS.