

PART OF THE SE 1/4, SEC. 16, T.5N., R.2W., S.L.B. & M.
& PART OF LOT 45, SOUTHGLEN SUBDIVISION NO. 1
WESTGLEN SUBDIVISION NO. 3

338


TAXING UNIT: 78

IN ROY CITY
SCALE 1" = 50'

SEE PAGE 73

SEE PAGE 73

SEE PAGE 300

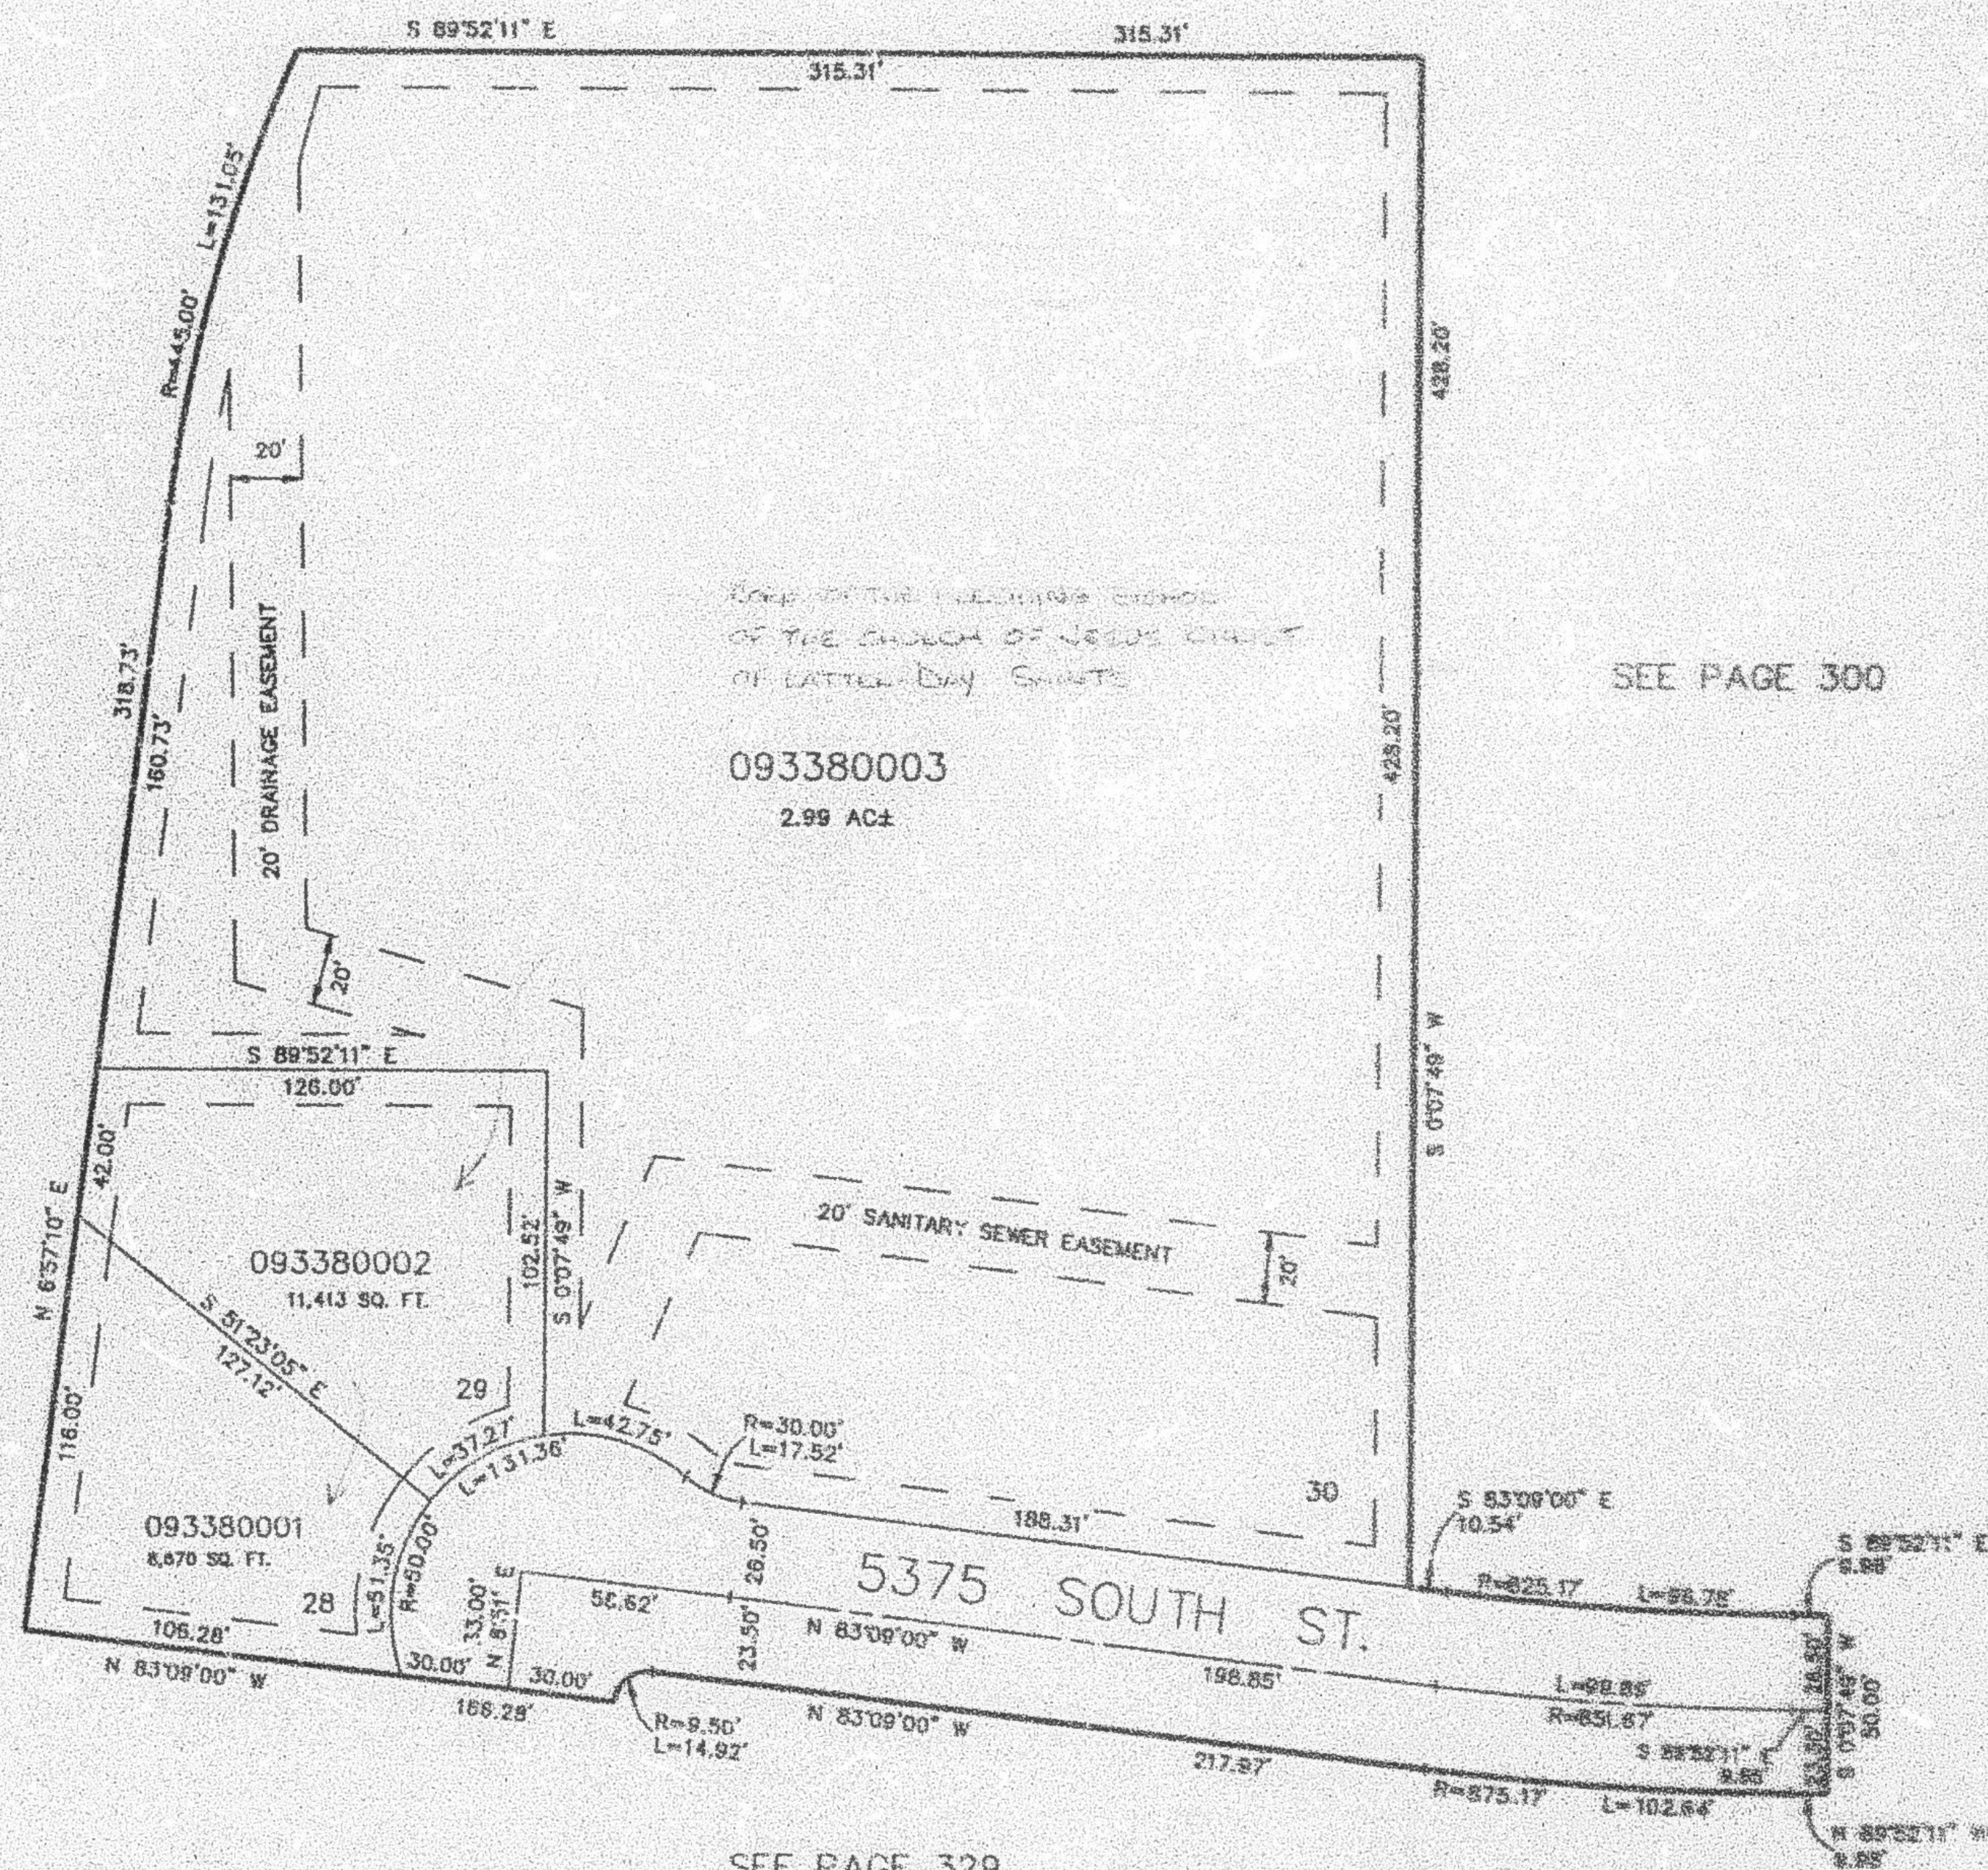

10' UTILITY & DRAINAGE EASEMENTS EACH
SIDE OF PROPERTY LINES AS INDICATED
BY DASHED LINES EXCEPT AS OTHERWISE
SHOWN.

FOR COMPLETE EPG DATA SEE
ORIGINAL DEDICATION PLAT IN
BOOK 33, PAGE 45 OF RECORDS.