

PART OF THE SE.1/4, SEC. 16, T.5N., R.2W., S.L.B. & M.  
& PART OF LOT 45, SOUTHGLEN SUBDIVISION NO. 1

338

### WESTGLEN SUBDIVISION NO. 3


TAXING UNIT: 41

IN ROY CITY  
SCALE 1" = 50'

SEE PAGE 73

SEE PAGE 73

SEE PAGE 300

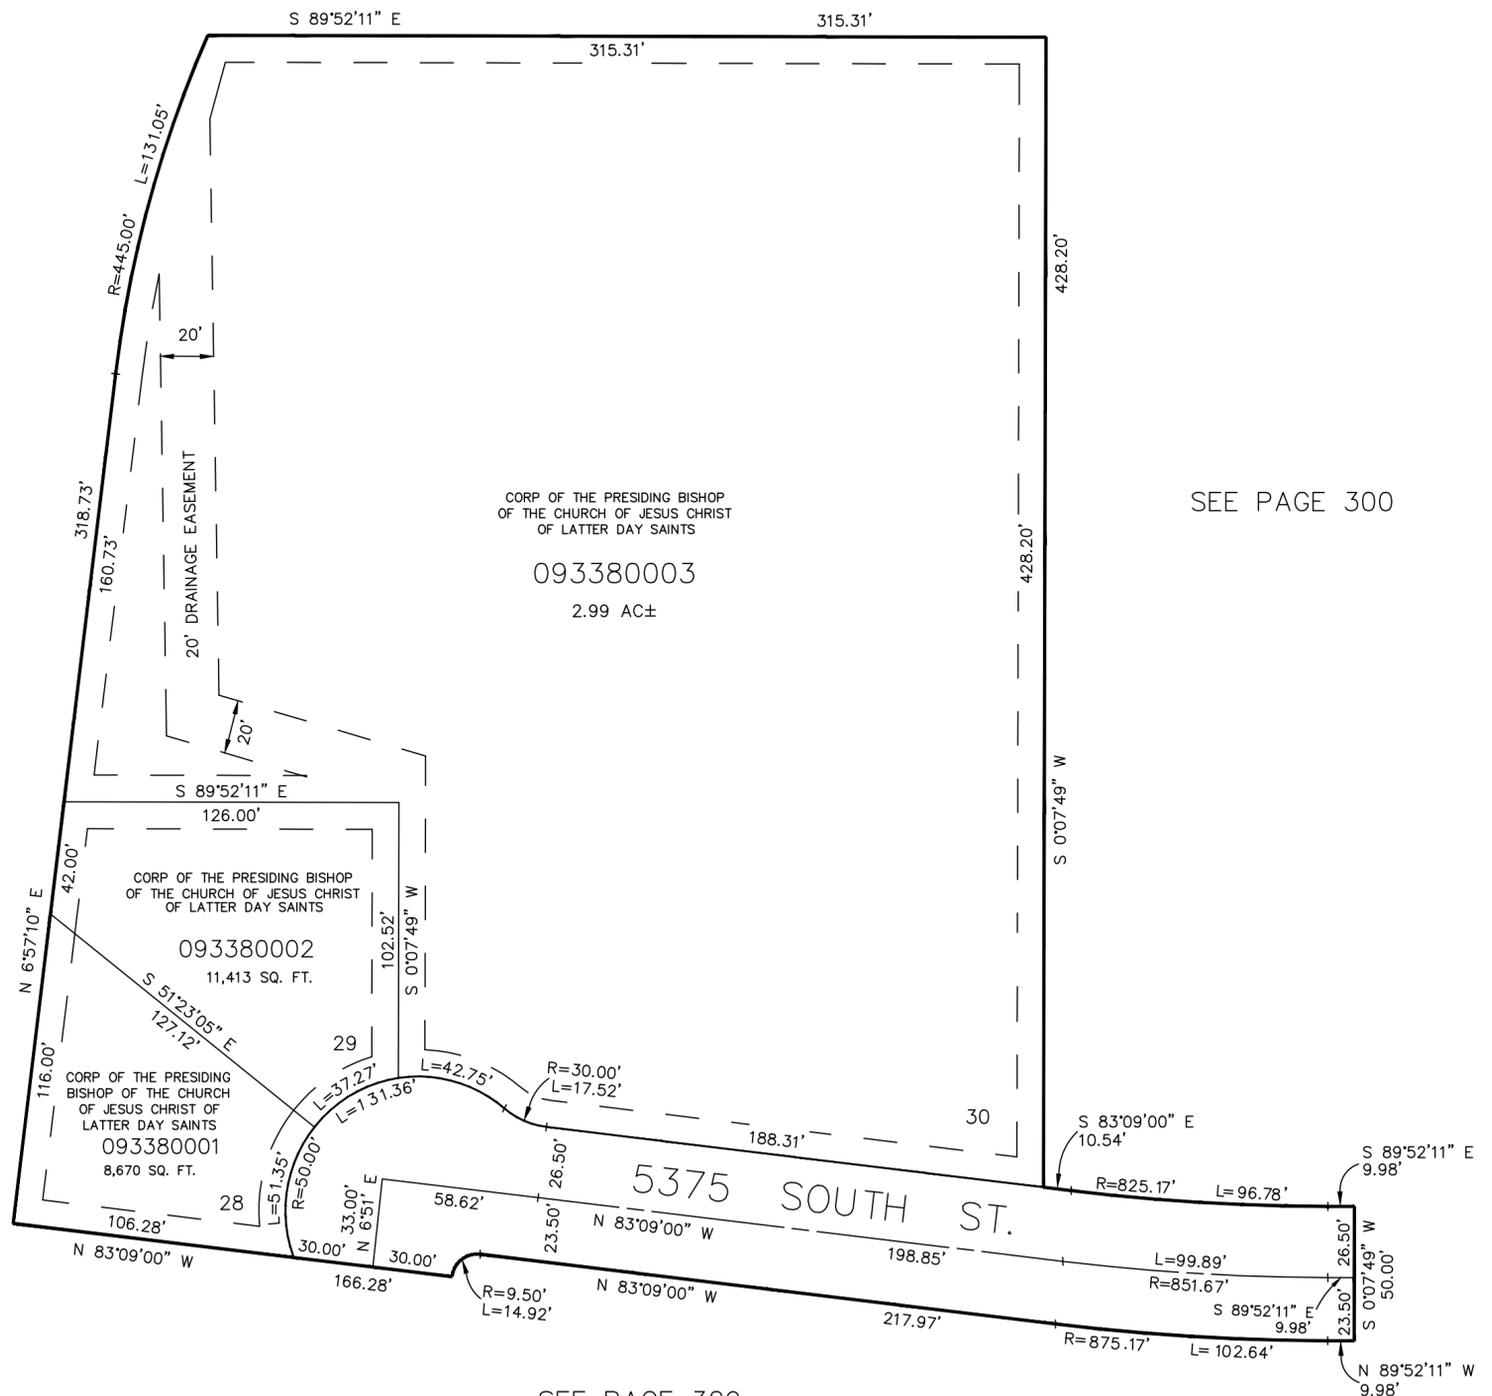

10' UTILITY & DRAINAGE EASEMENTS EACH  
SIDE OF PROPERTY LINES AS INDICATED  
BY DASHED LINES EXCEPT AS OTHERWISE  
SHOWN.

FOR COMPLETE ENG DATA SEE  
ORIGINAL DEDICATION PLAT IN  
BOOK 33, PAGE 45 OF RECORDS.