

PART OF THE NE 1/4 OF SEC. 16, T.5N., R.2W., S.L.B. & M.
FOXGLEN SUBDIVISION NO. 23

339


TAXING UNIT: 41

SCALE 1" = 50'

IN ROY CITY
SEE BELOW
AT LEFT

SEE PAGE 337

SEE BELOW
AT LEFT

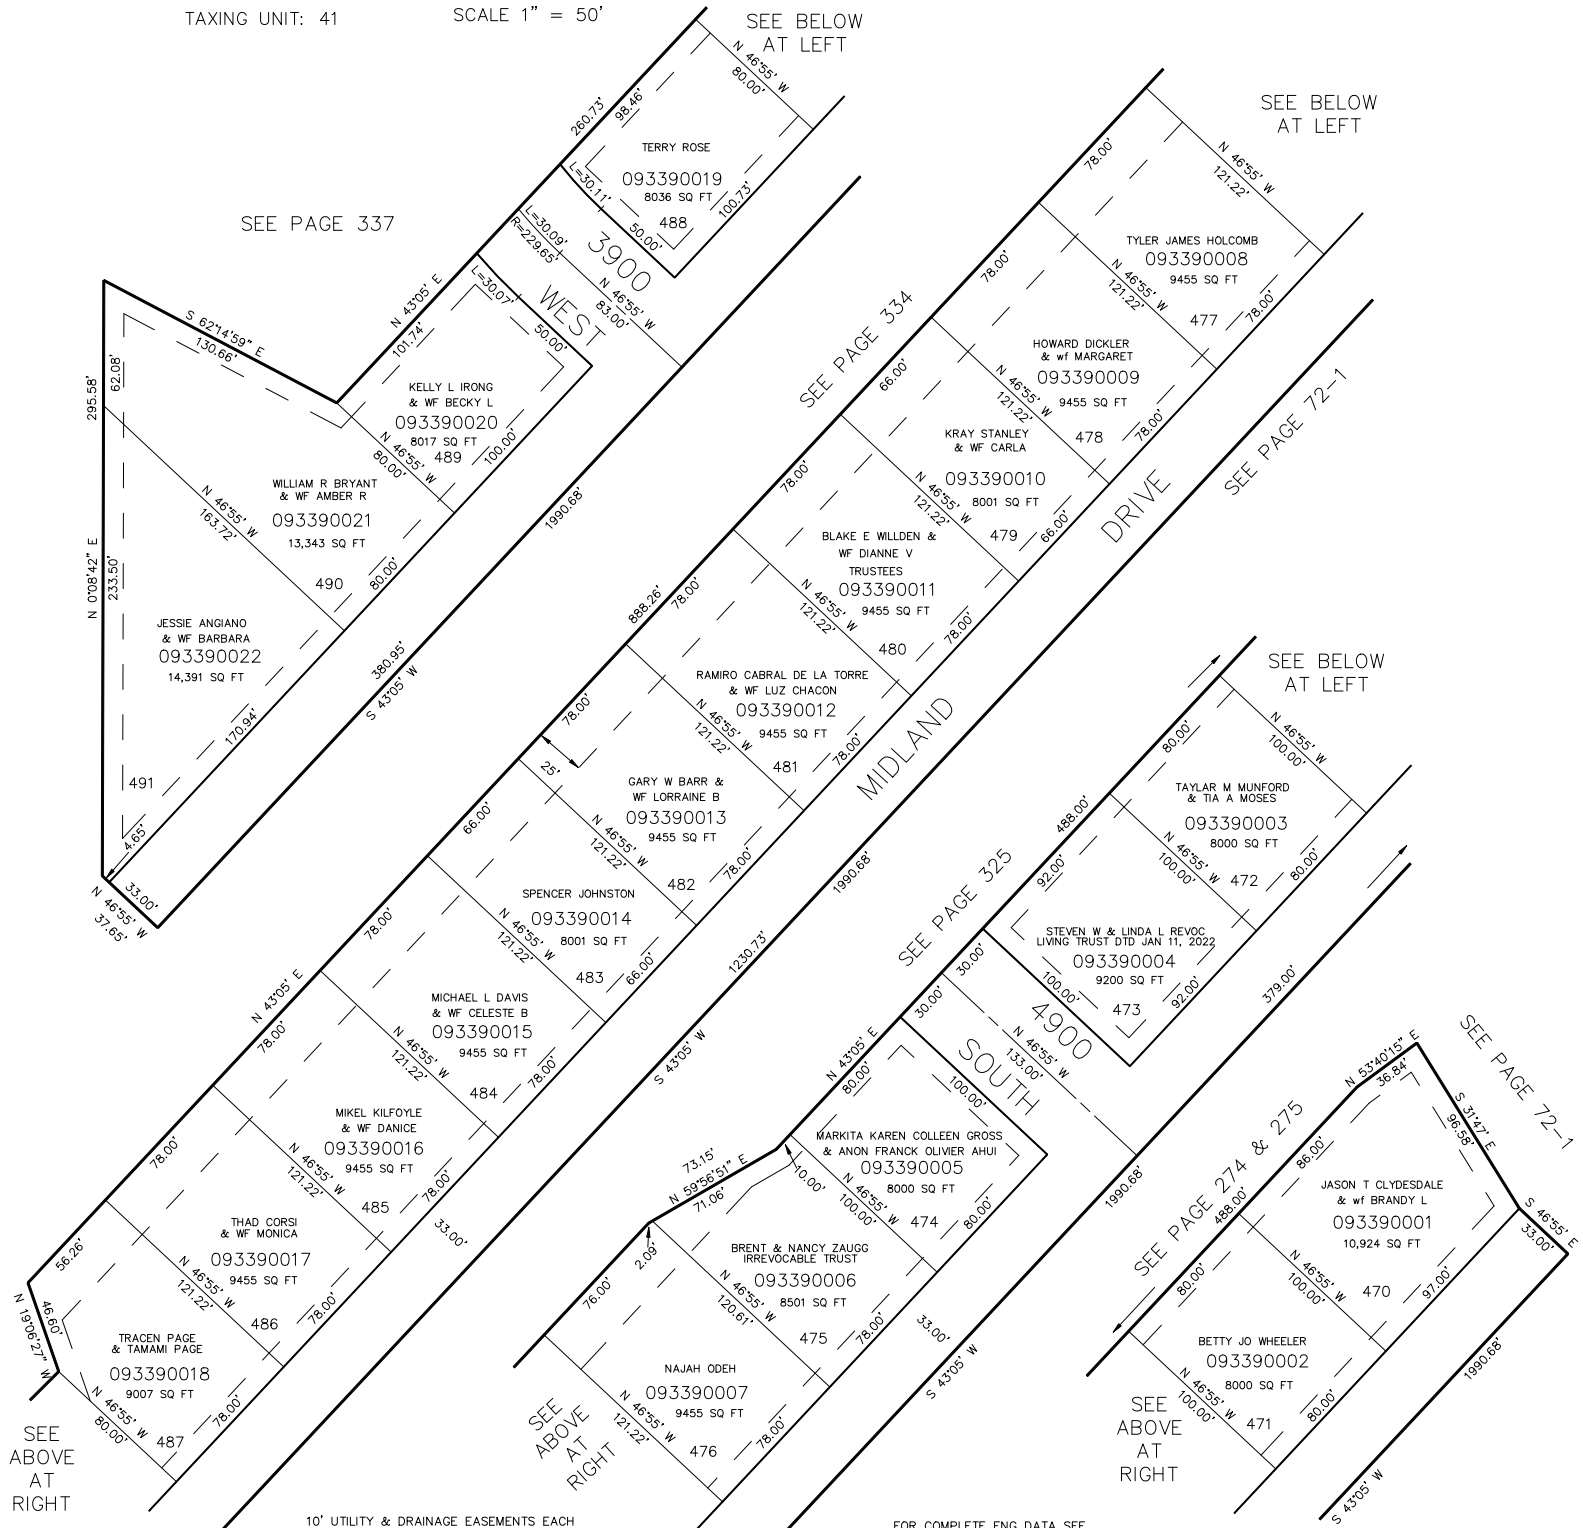

10' UTILITY & DRAINAGE EASEMENTS EACH
SIDE OF PROPERTY LINES AS INDICATED
BY DASHED LINES EXCEPT AS OTHERWISE
SHOWN.

FOR COMPLETE ENG DATA SEE
ORIGINAL DEDICATION PLAT IN
BOOK 33, PAGE 49 OF RECORDS.

7*FOR TAX PURPOSES ONLY* KST 7-91