

341

PART OF THE S.W. 1/4, SEC. 15, T.5N., R.2W., S.L.B. & M.
MIRAGE ESTATES PHASE NO. 1
LOTS 1-7 & 14-20

TAXING UNIT: 41


IN ROY CITY
 SCALE 1" = 50'

SEE PAGE 342

EXCEPT WHERE OTHERWISE SHOWN
 ALL LOTS ARE OWNED BY:
 SHERON, INC.

SEE PAGE 179

SEE PAGE 64-2

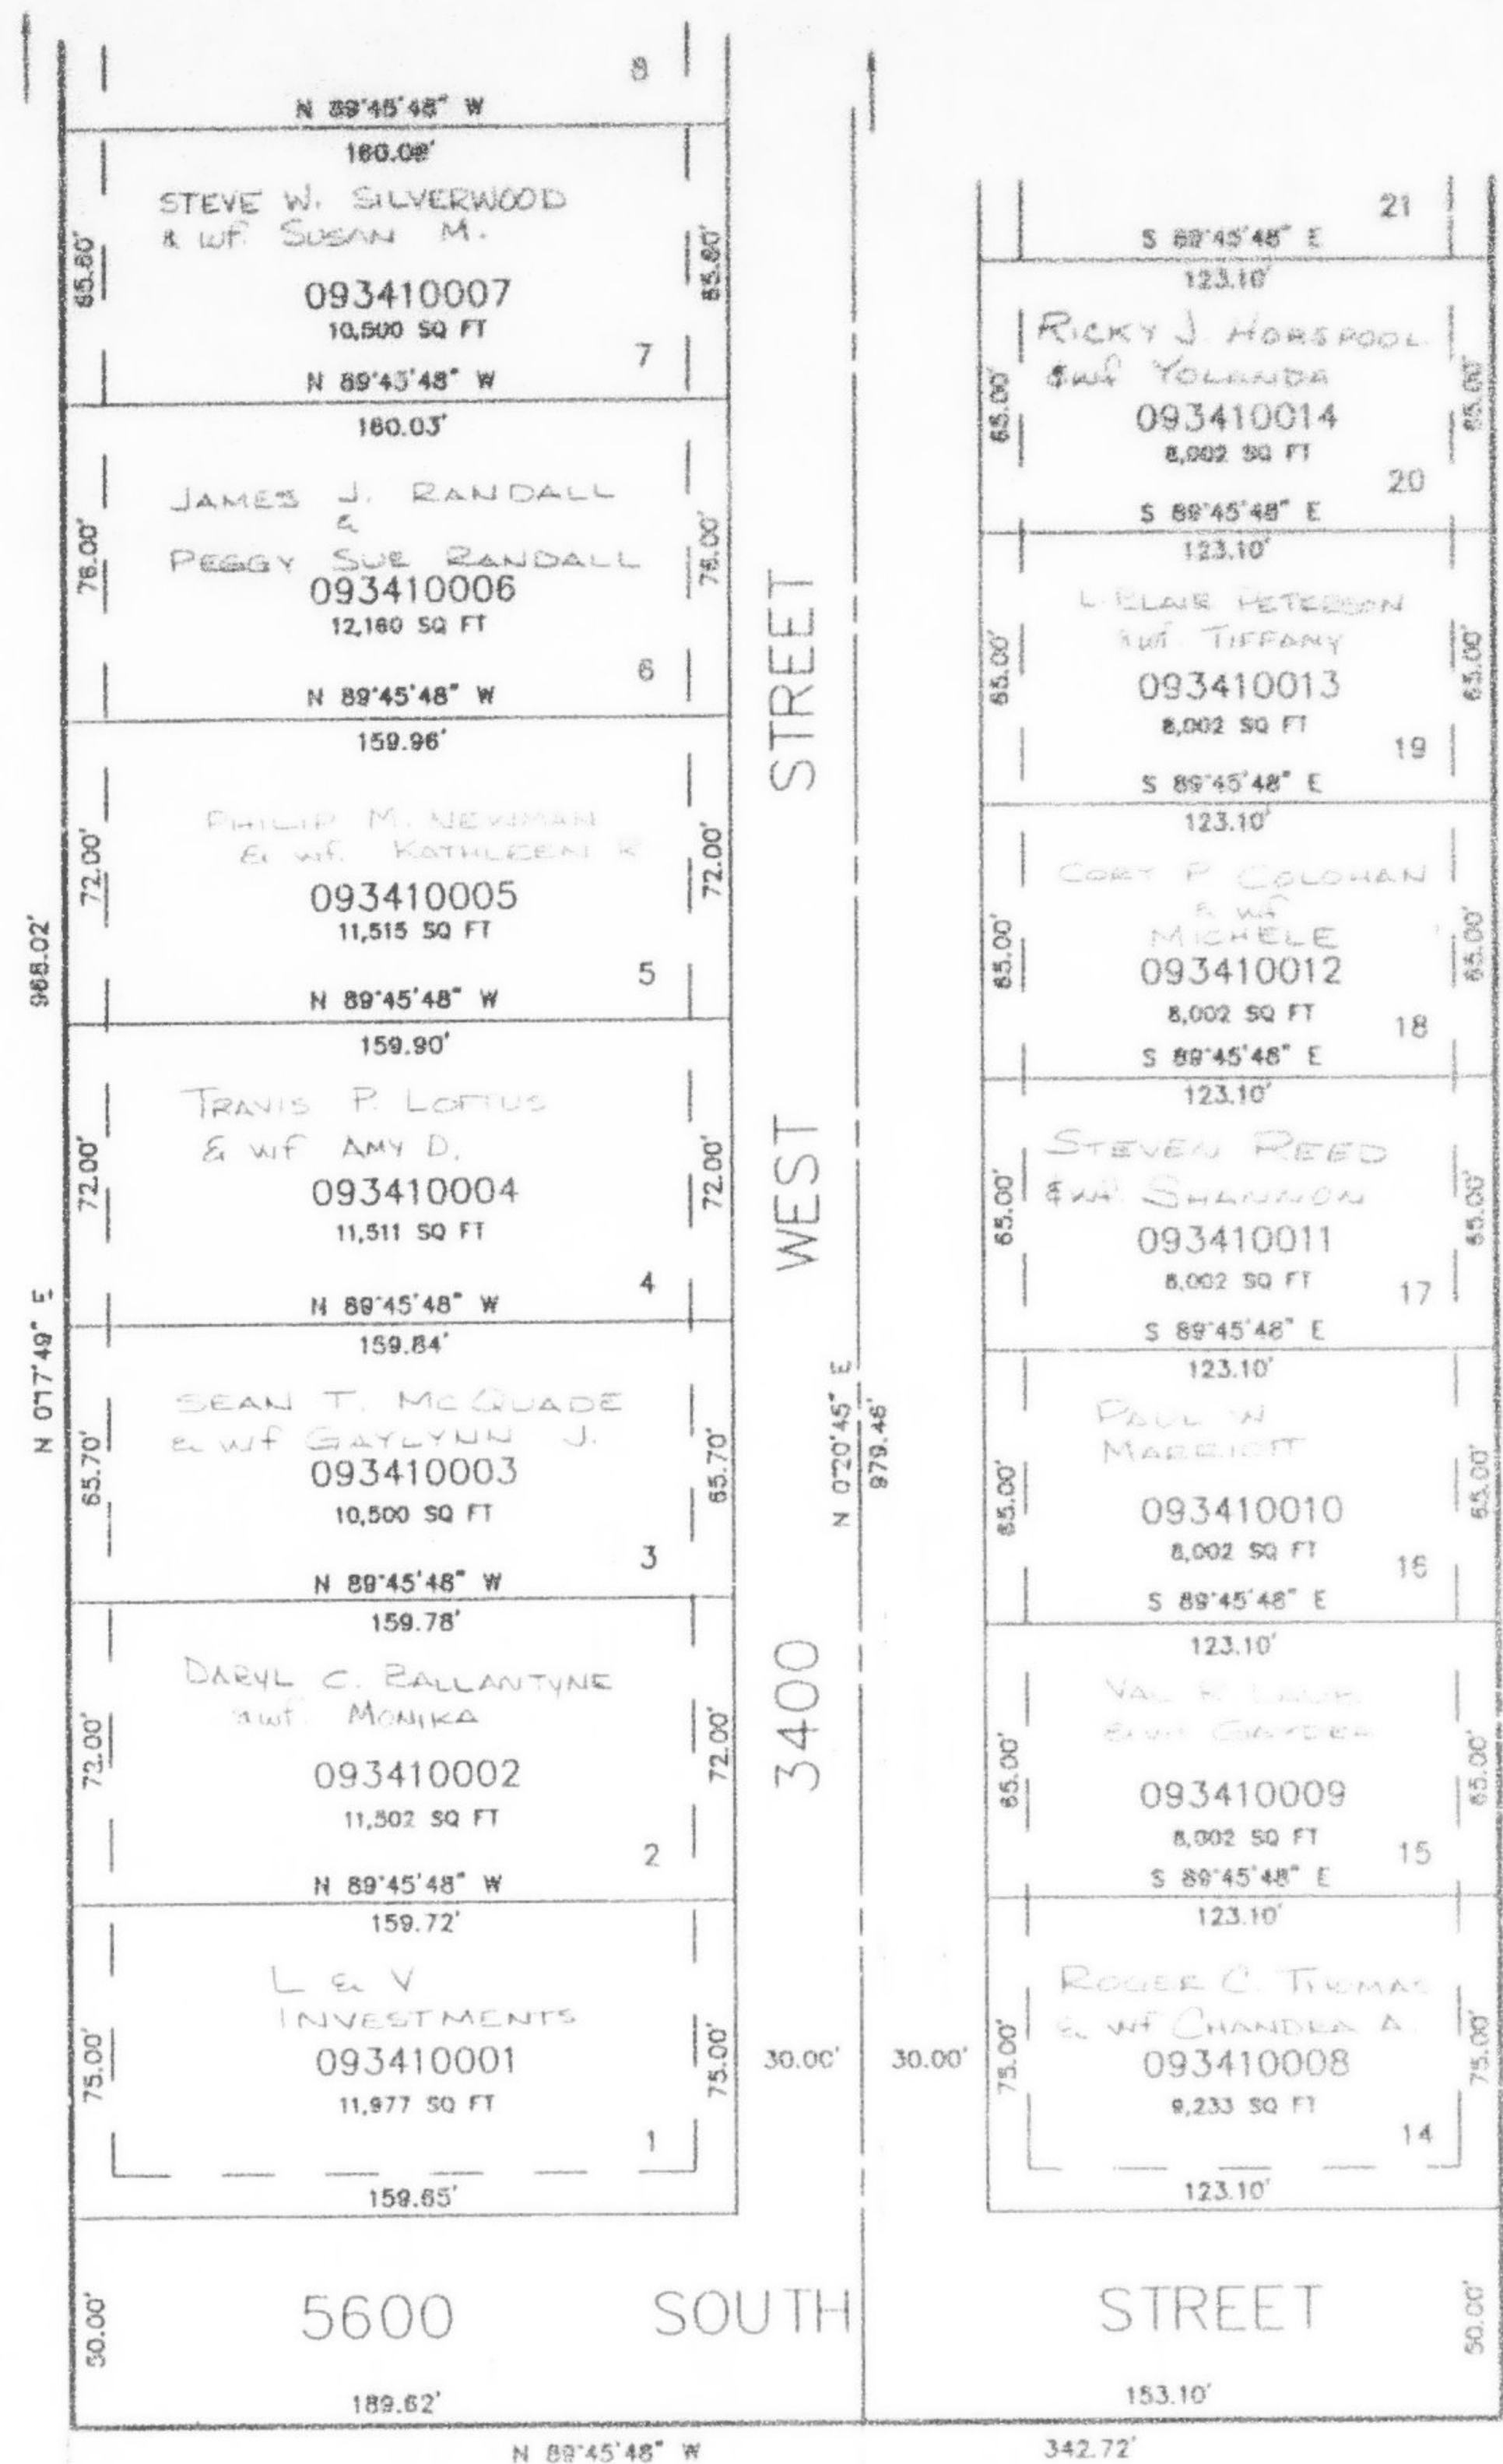

SEE PAGE 88

10' UTILITY & DRAINAGE EASEMENTS EACH
 SIDE OF PROPERTY LINES AS INDICATED
 BY DASHED LINES EXCEPT AS OTHERWISE
 SHOWN.

FOR COMPLETE ENG DATA SEE
 ORIGINAL DEDICATION PLAT IN
 BOOK 34, PAGE 74 OF RECORDS.