

PART OF THE S.W. 1/4, SEC. 15, T.5N., R.2W., S.L.B. & M.

342

MIRAGE ESTATES PHASE NO. 1

LOTS 8-13 & 21-27

IN ROY CITY

SCALE 1" = 50'


TAXING UNIT: 41

EXCEPT WHERE OTHERWISE
SHOWN, ALL LOTS ARE OWNED BY:
JEFFREY L. SHULTZ &
RONALD D. LYNCH

SEE PAGE 64-2

SEE PAGE 178

SEE PAGE 64-2

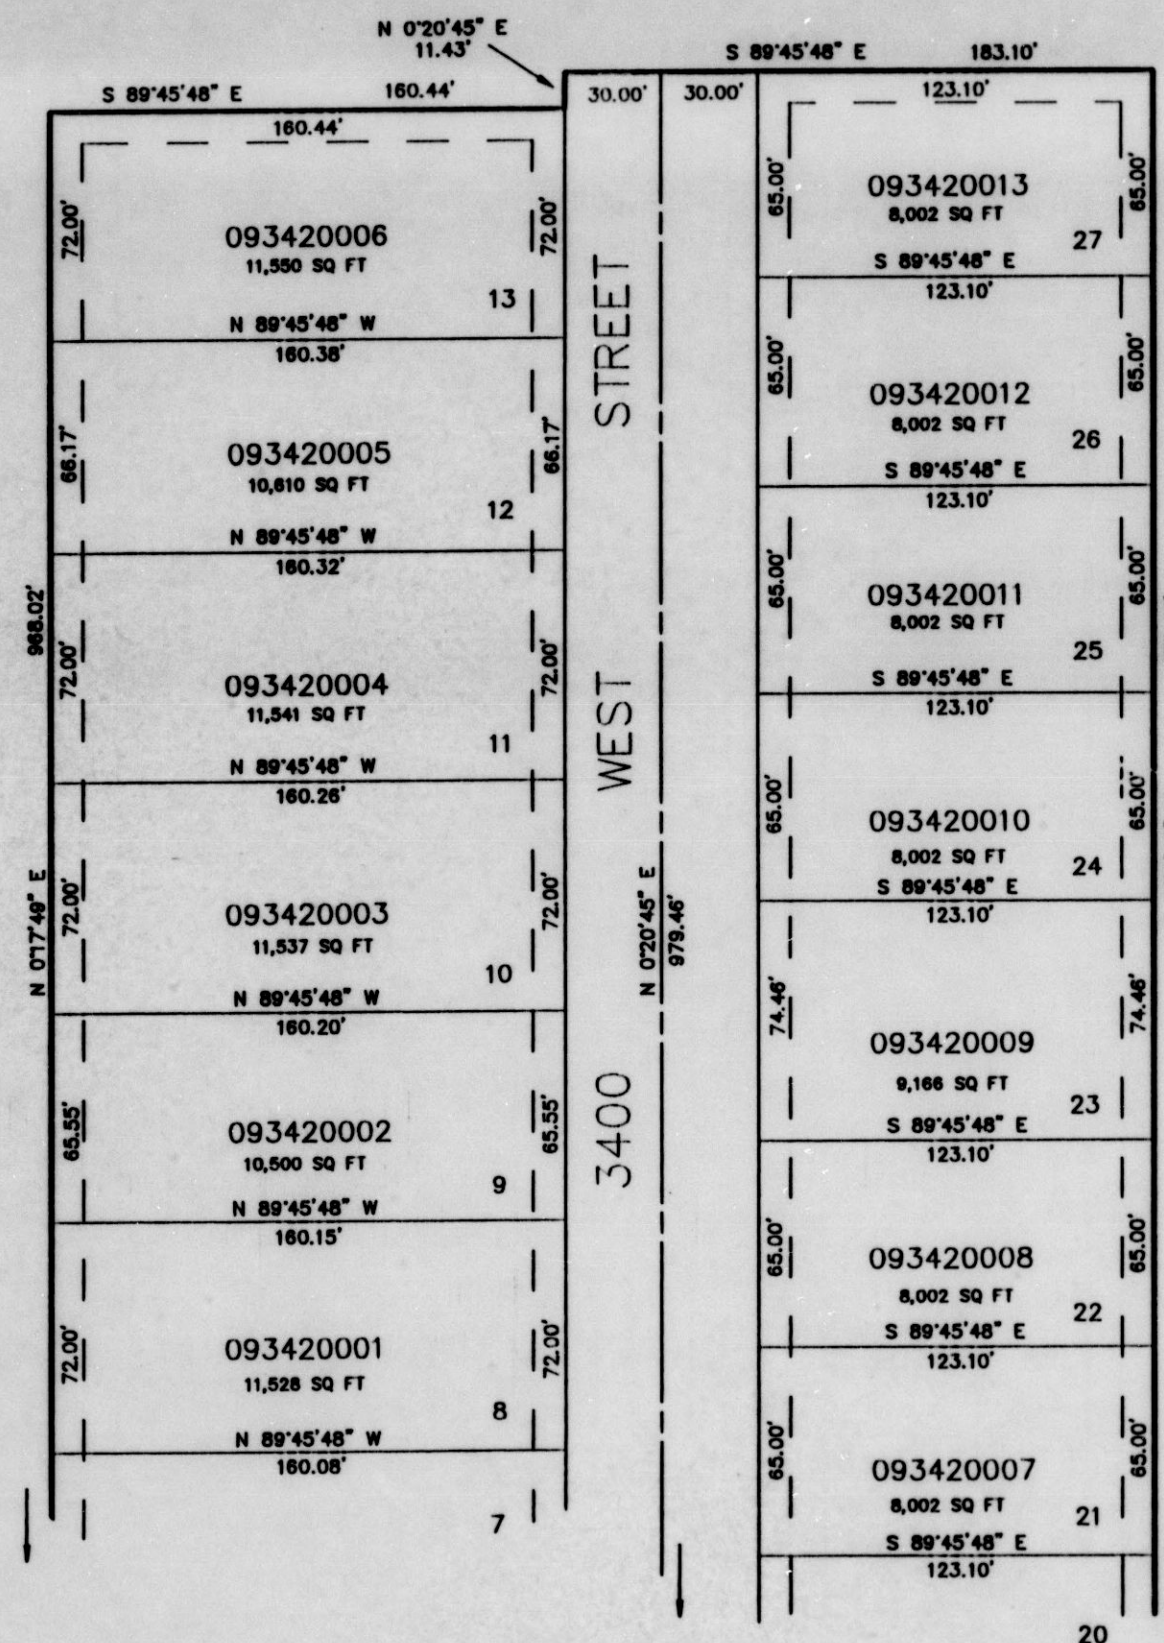

SEE PAGE 341

10' UTILITY & DRAINAGE EASEMENTS EACH
SIDE OF PROPERTY LINES AS INDICATED
BY DASHED LINES EXCEPT AS OTHERWISE
SHOWN.

FOR COMPLETE ENG DATA SEE
ORIGINAL DEDICATION PLAT IN
BOOK 34, PAGE 74 OF RECORDS.