

PART OF THE N.E. 1/4, SEC. 19, T.5N., R.2W., S.L.B. & M.
CHRISTENSEN SUBDIVISION

343

IN WEBER COUNTY

SCALE 1" = 50'

TAXING UNIT: 31


SEE PAGE 81-1

SEE PAGE 81-1

SEE PAGE 82

10' UTILITY & DRAINAGE EASEMENTS EACH
SIDE OF PROPERTY LINES AS INDICATED
BY DASHED LINES EXCEPT AS OTHERWISE
SHOWN.

FOR COMPLETE ENG DATA SEE
ORIGINAL DEDICATION PLAT IN
BOOK 34, PAGE 90 OF RECORDS.

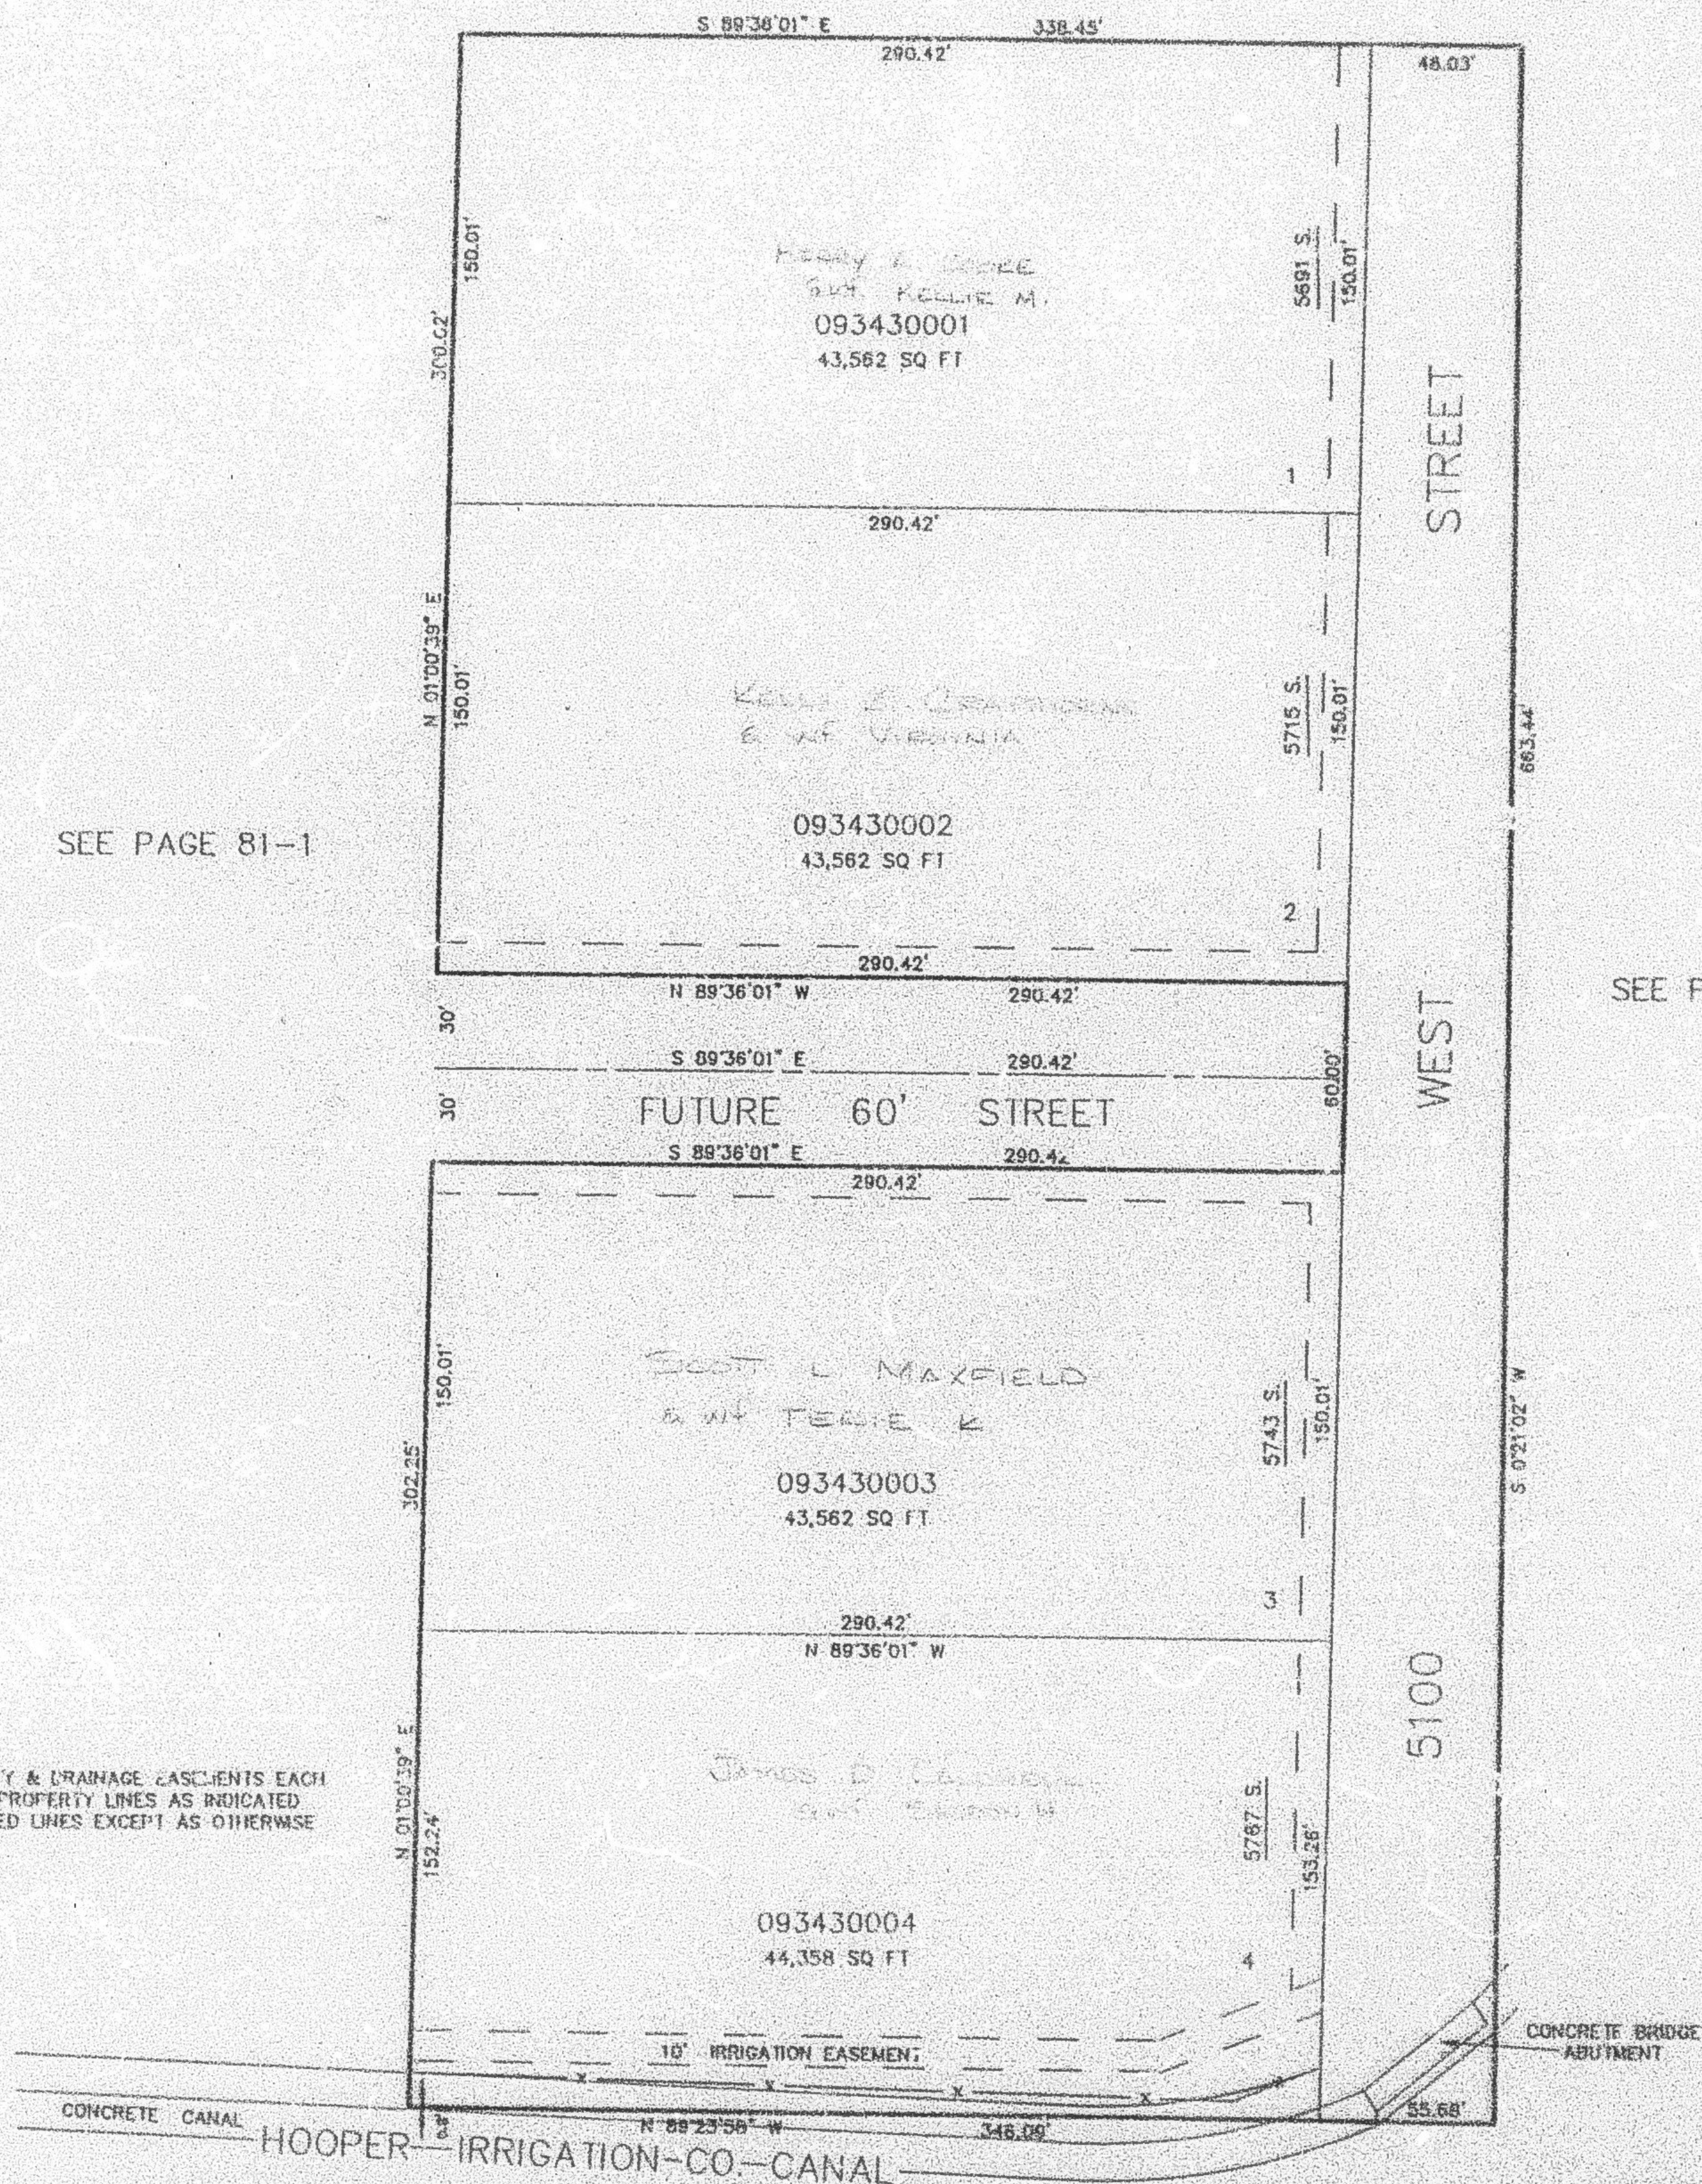

SEE PAGE 81-1

L.D.F. 1" = 42'