

PART OF THE NE 1/4, SEC. 21, T.5N., R.2W., S.L.B. & M.

344

CLOVER RIDGE — PHASE 1

IN ROY CITY

TAXING UNIT: 41

SCALE 1" = 50'

SEE PAGE 84

SEE PAGE 84


SEE PAGE 281

SEE PAGE 345

SEE PAGE 183

FOR TAX PURPOSES ONLY

JAB 02-93

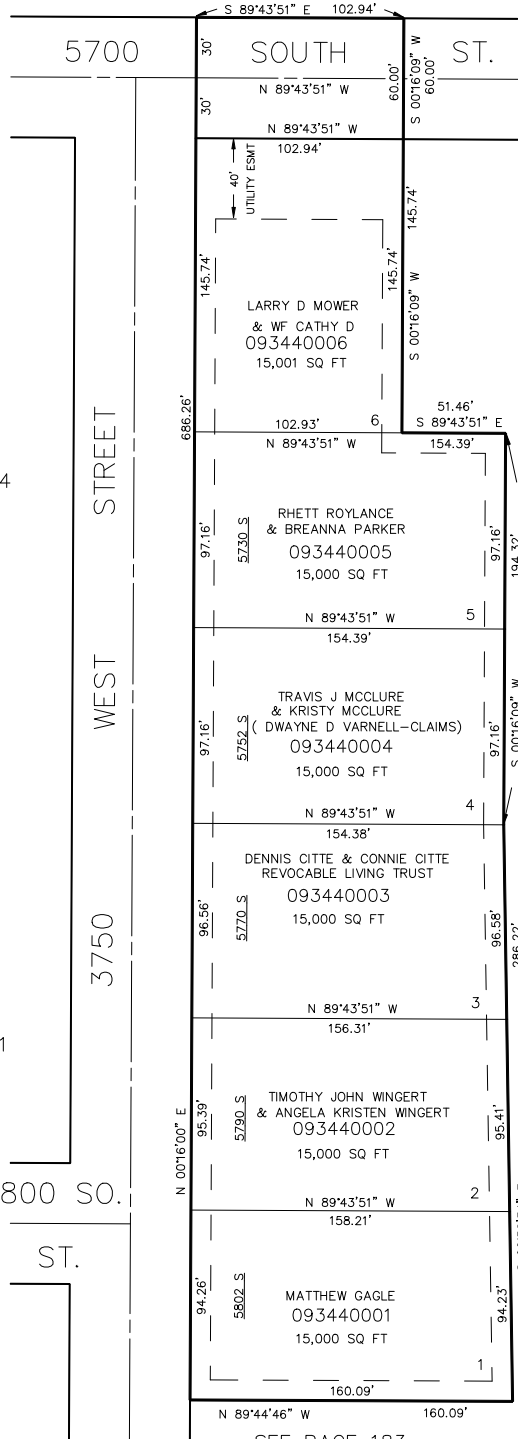

10' UTILITY & DRAINAGE EASEMENTS EACH SIDE OF PROPERTY LINES AS INDICATED BY DASHED LINES EXCEPT AS OTHERWISE SHOWN.

FOR COMPLETE ENG DATA SEE ORIGINAL DEDICATION PLAT IN BOOK 35, PAGE 14 OF RECORDS.