

PART OF THE N.W. 1/4, SEC. 15, T.5N., R.2W., S.L.B. & M.  
LEWIS FARM SUBDIVISION

346

IN ROY CITY

SCALE 1" = 60'

TAXING UNIT: 41

EXCEPT WHERE OTHERWISE  
NOTED ALL LINES SHOWN BY  
DASHED LINES

4800

SOUTH

STREET

STREET

WEST

3200


STREET

WEST

3100

SEE PAGE 215

SEE PAGE 67

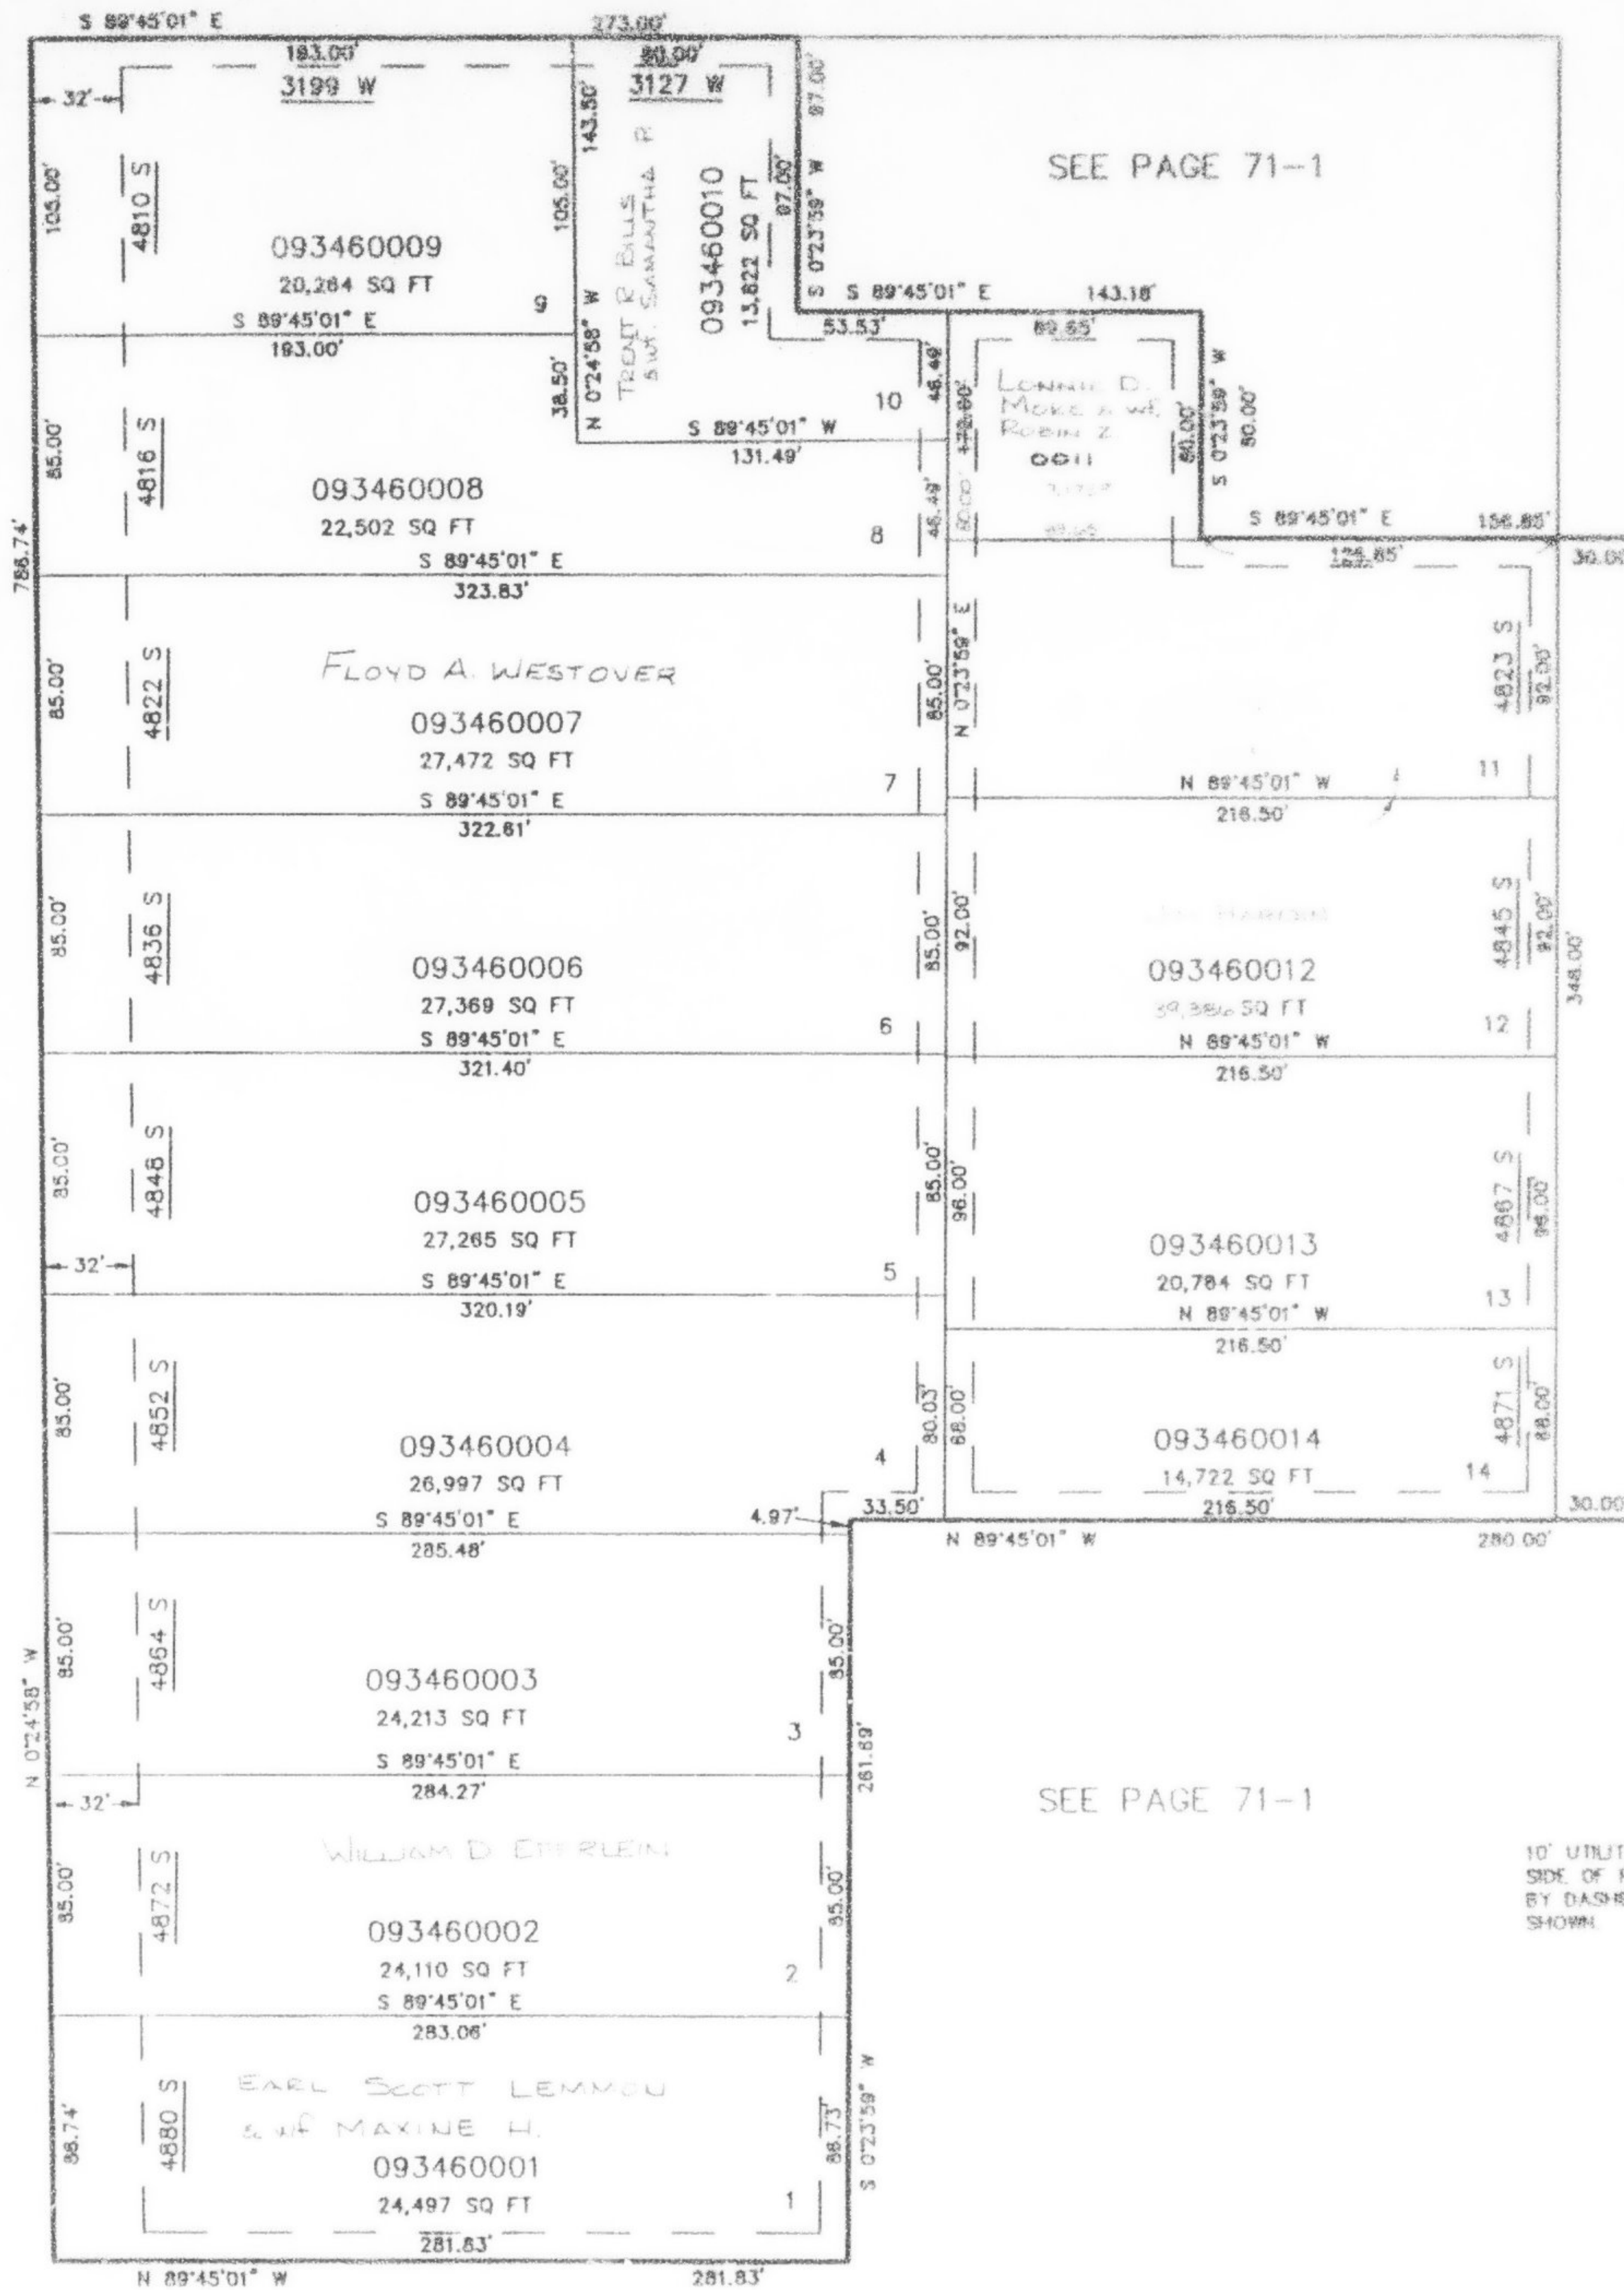

SEE PAGE 71-1

10' UTILITY & DRAINAGE EASEMENTS EACH  
SIDE OF PROPERTY LINES AS INDICATED  
BY DASHED LINES EXCEPT AS OTHERWISE  
SHOWN

FOR COMPLETE ENG DATA SEE  
ORIGINAL DEDICATION PLAT IN  
BOOK 35, PAGE 24 OF RECORDS

SEE PAGE 71-1

L.D.F. 2-93