

PART OF THE N.E. 1/4, SEC. 21, T.5N., R.2W., S.L.B. & M.  
**CLOVER RIDGE – PHASE 3 AMENDED**


TAXING UNIT: 41

IN ROY CITY  
 SCALE 1" = 50'

SEE PAGE 84

CURVE DATA

LOT	CURVE	RADIUS	LENGTH
22	C1	30.00'	21.68'
25	C2	30.00'	21.68'

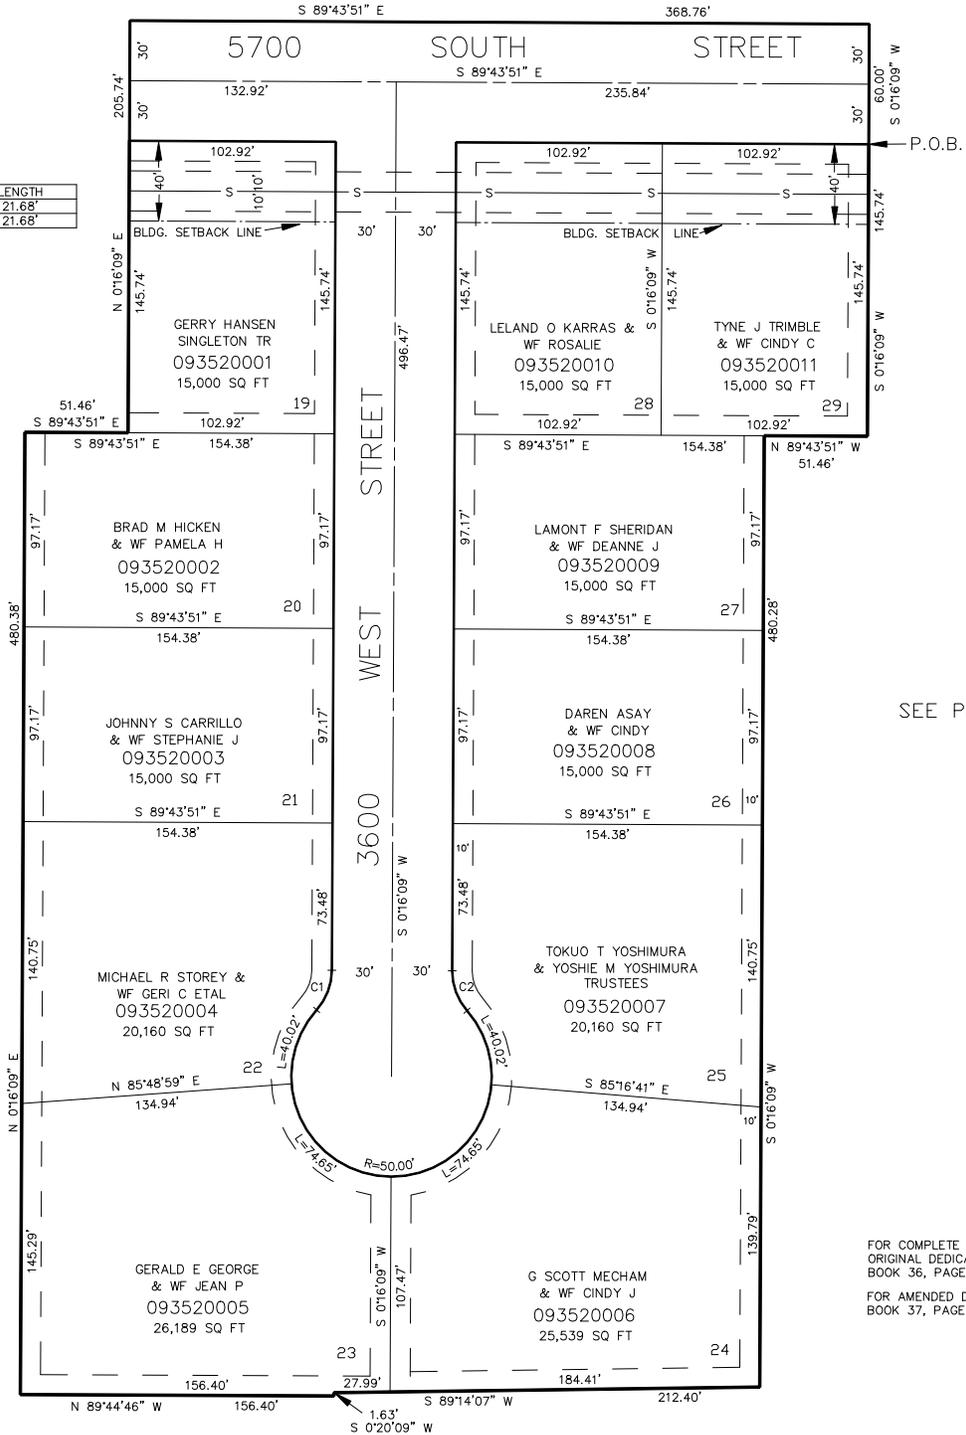

SEE PAGE 84

SEE PAGE 84

SEE PAGE 84

FOR COMPLETE ENG DATA SEE ORIGINAL DEDICATION PLAT IN BOOK 36, PAGE 83 OF RECORDS.  
 FOR AMENDED DEDICATION PLAT BOOK 37, PAGE 4 OF RECORDS.