


PART OF THE N.E. 1/4, SEC. 21, T.5N., R.2W., S.L.B. & M.  
**CLOVER RIDGE – PHASE 3 AMENDED**

TAXING UNIT: 41

SCALE 1" = 50'

SEE PAGE 84

CURVE DATA			
LOT	CURVE	RADIUS	LENGTH
22	C1	30.00'	21.68'
25	C2	30.00'	21.68'

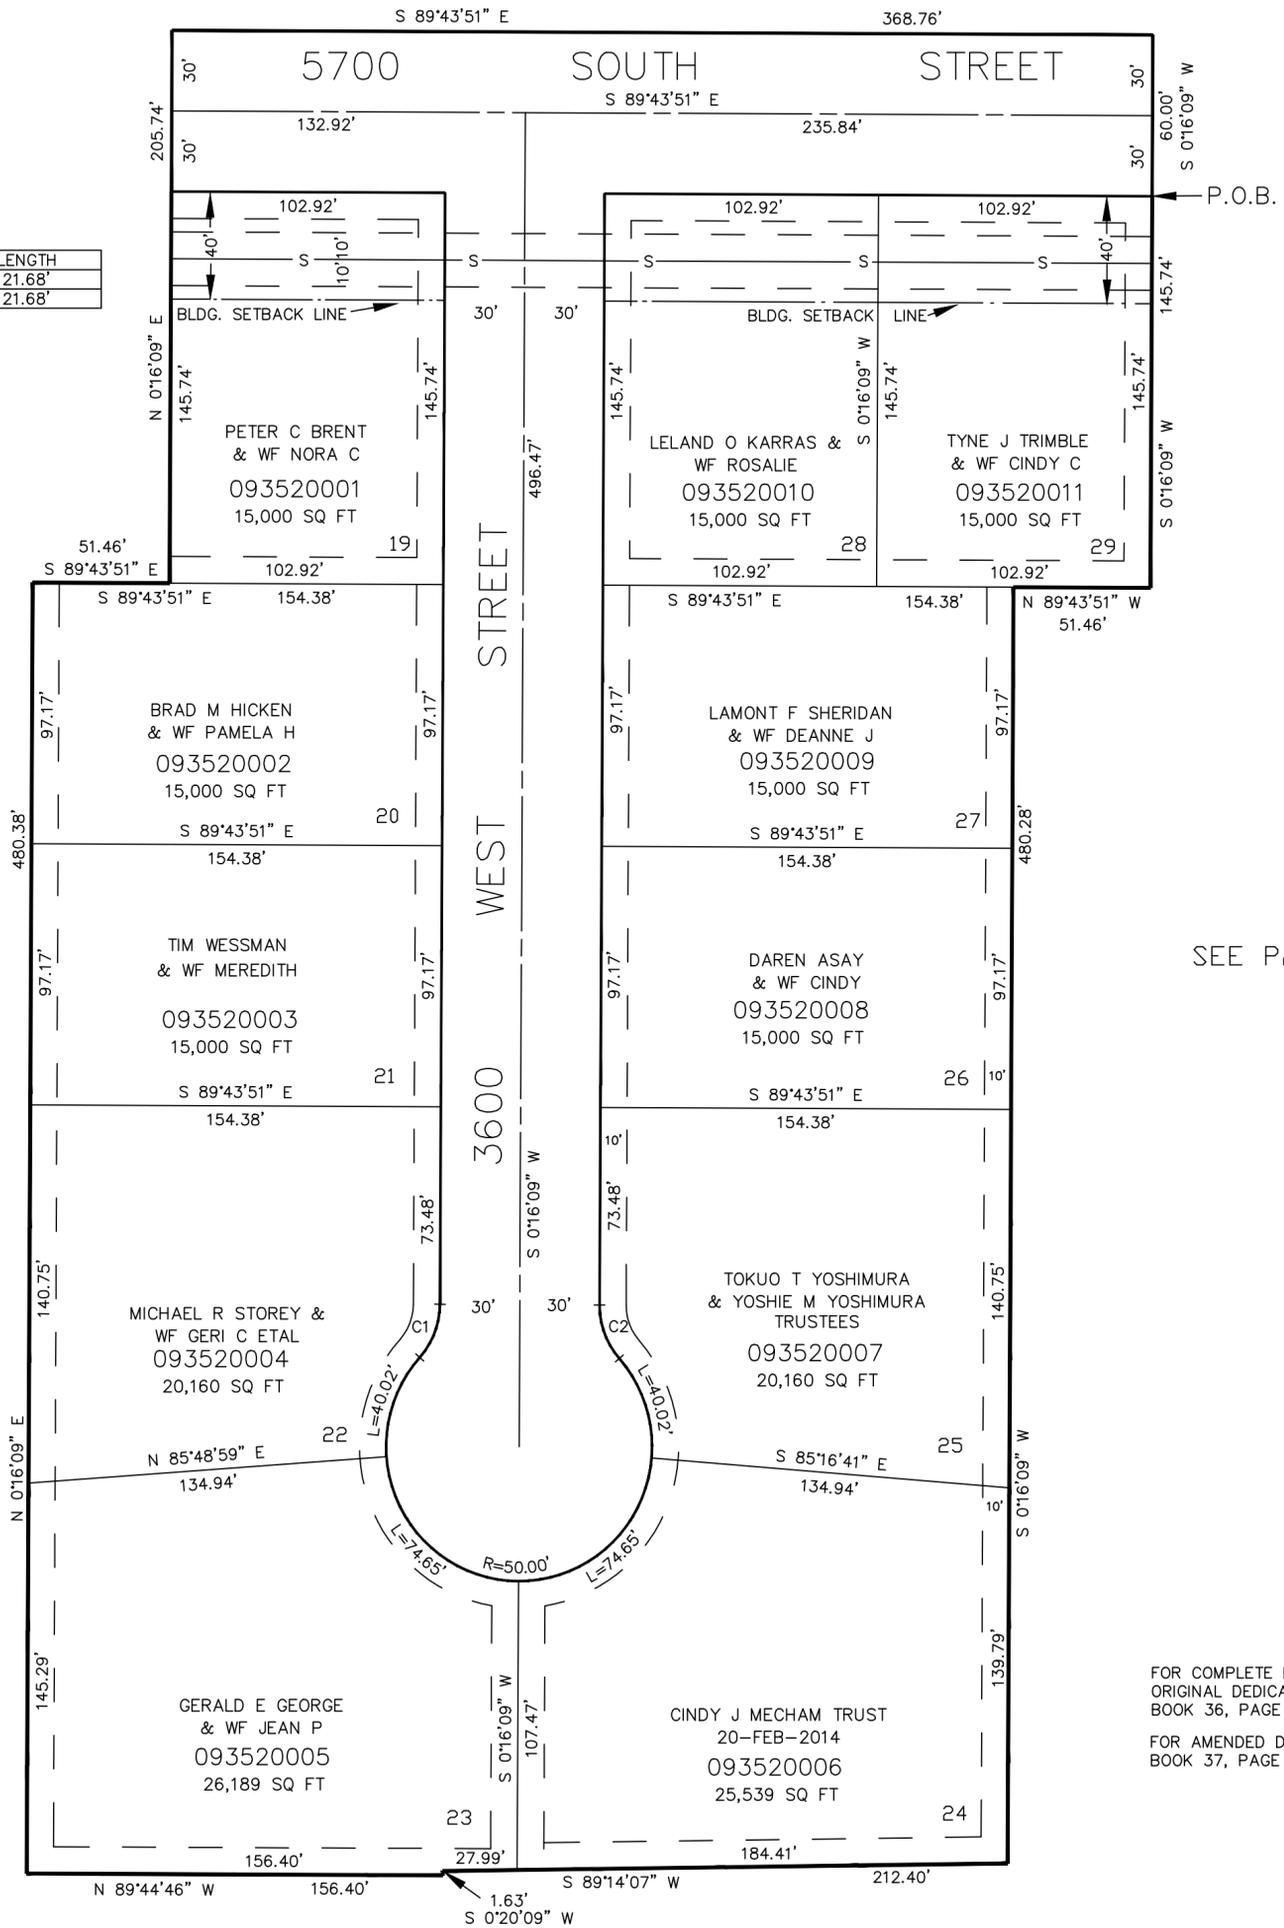

SEE PAGE 84

SEE PAGE 84

10' UTILITY & DRAINAGE EASEMENTS EACH SIDE OF PROPERTY LINES AS INDICATED BY DASHED LINES EXCEPT AS OTHERWISE SHOWN.

FOR COMPLETE ENG DATA SEE ORIGINAL DEDICATION PLAT IN BOOK 36, PAGE 83 OF RECORDS.  
 FOR AMENDED DEDICATION PLAT BOOK 37, PAGE 4 OF RECORDS.