

PART OF THE N.E. 1/4, SEC. 19, T.5N., R.2W., S.L.B. & M.

353

EASTER PASTURE SUBDIVISION


IN WEBER COUNTY

SCALE 1" = 60'

TAXING UNIT: 31

SEE PAGE 81-1

HOOPER IRRIGATION CO. CANAL

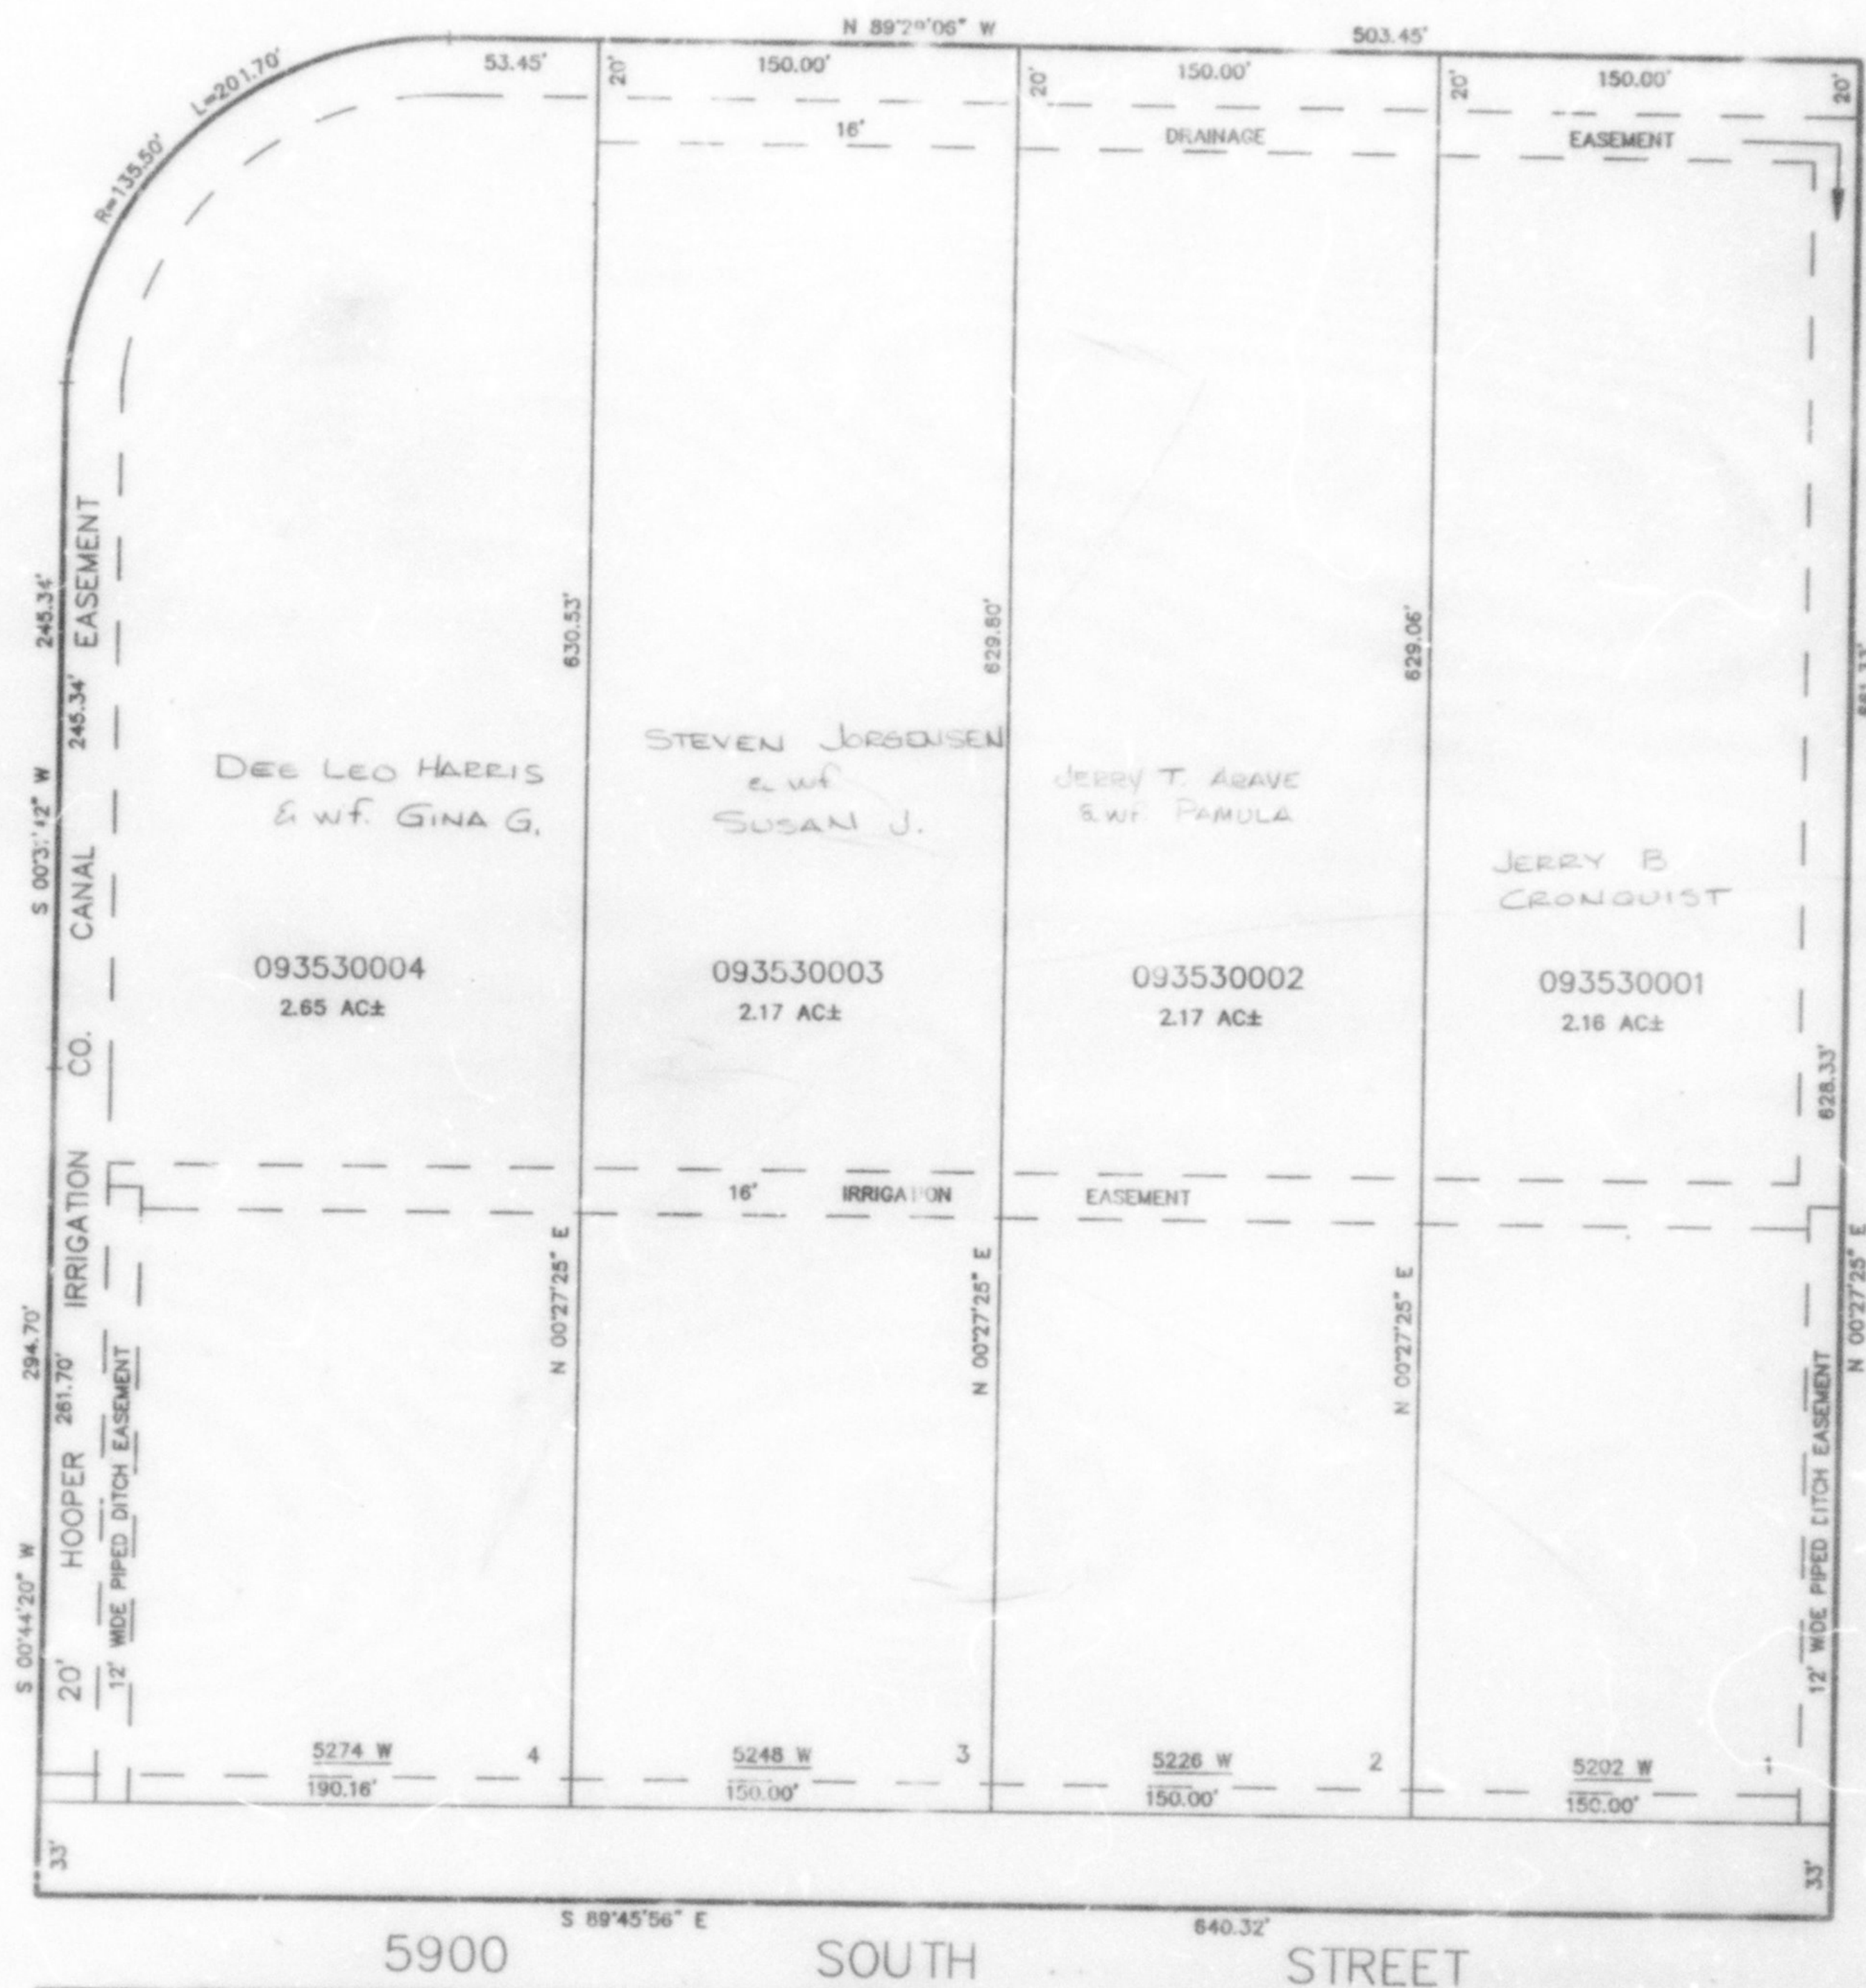

SEE PAGE 81-1

SEE PAGE 81-1

SEE PAGE 81-1

UTILITY & DRAINAGE EASEMENTS EACH
SIDE OF PROPERTY LINES AS INDICATED
BY DASHED LINES EXCEPT AS OTHERWISE
SHOWN.

FOR COMPLETE ENG. DATA SEE
ORIGINAL DEDICATION PLAT IN
BOOK 36, PAGE 81 OF RECORDS.