

PART OF THE N.E. 1/4, SEC. 19, T.3N., R.2W., S.L.B. & M.
EASTERN PASTURE SUBDIVISION

353

TAXING UNIT: 31

IN WELER COUNTY


SCALE 1" = 60'

S E PAGE 81-1

HOOPER IRRIGATION CO. CANAL

SEE PAGE 81-1

SEE PAGE 81-1

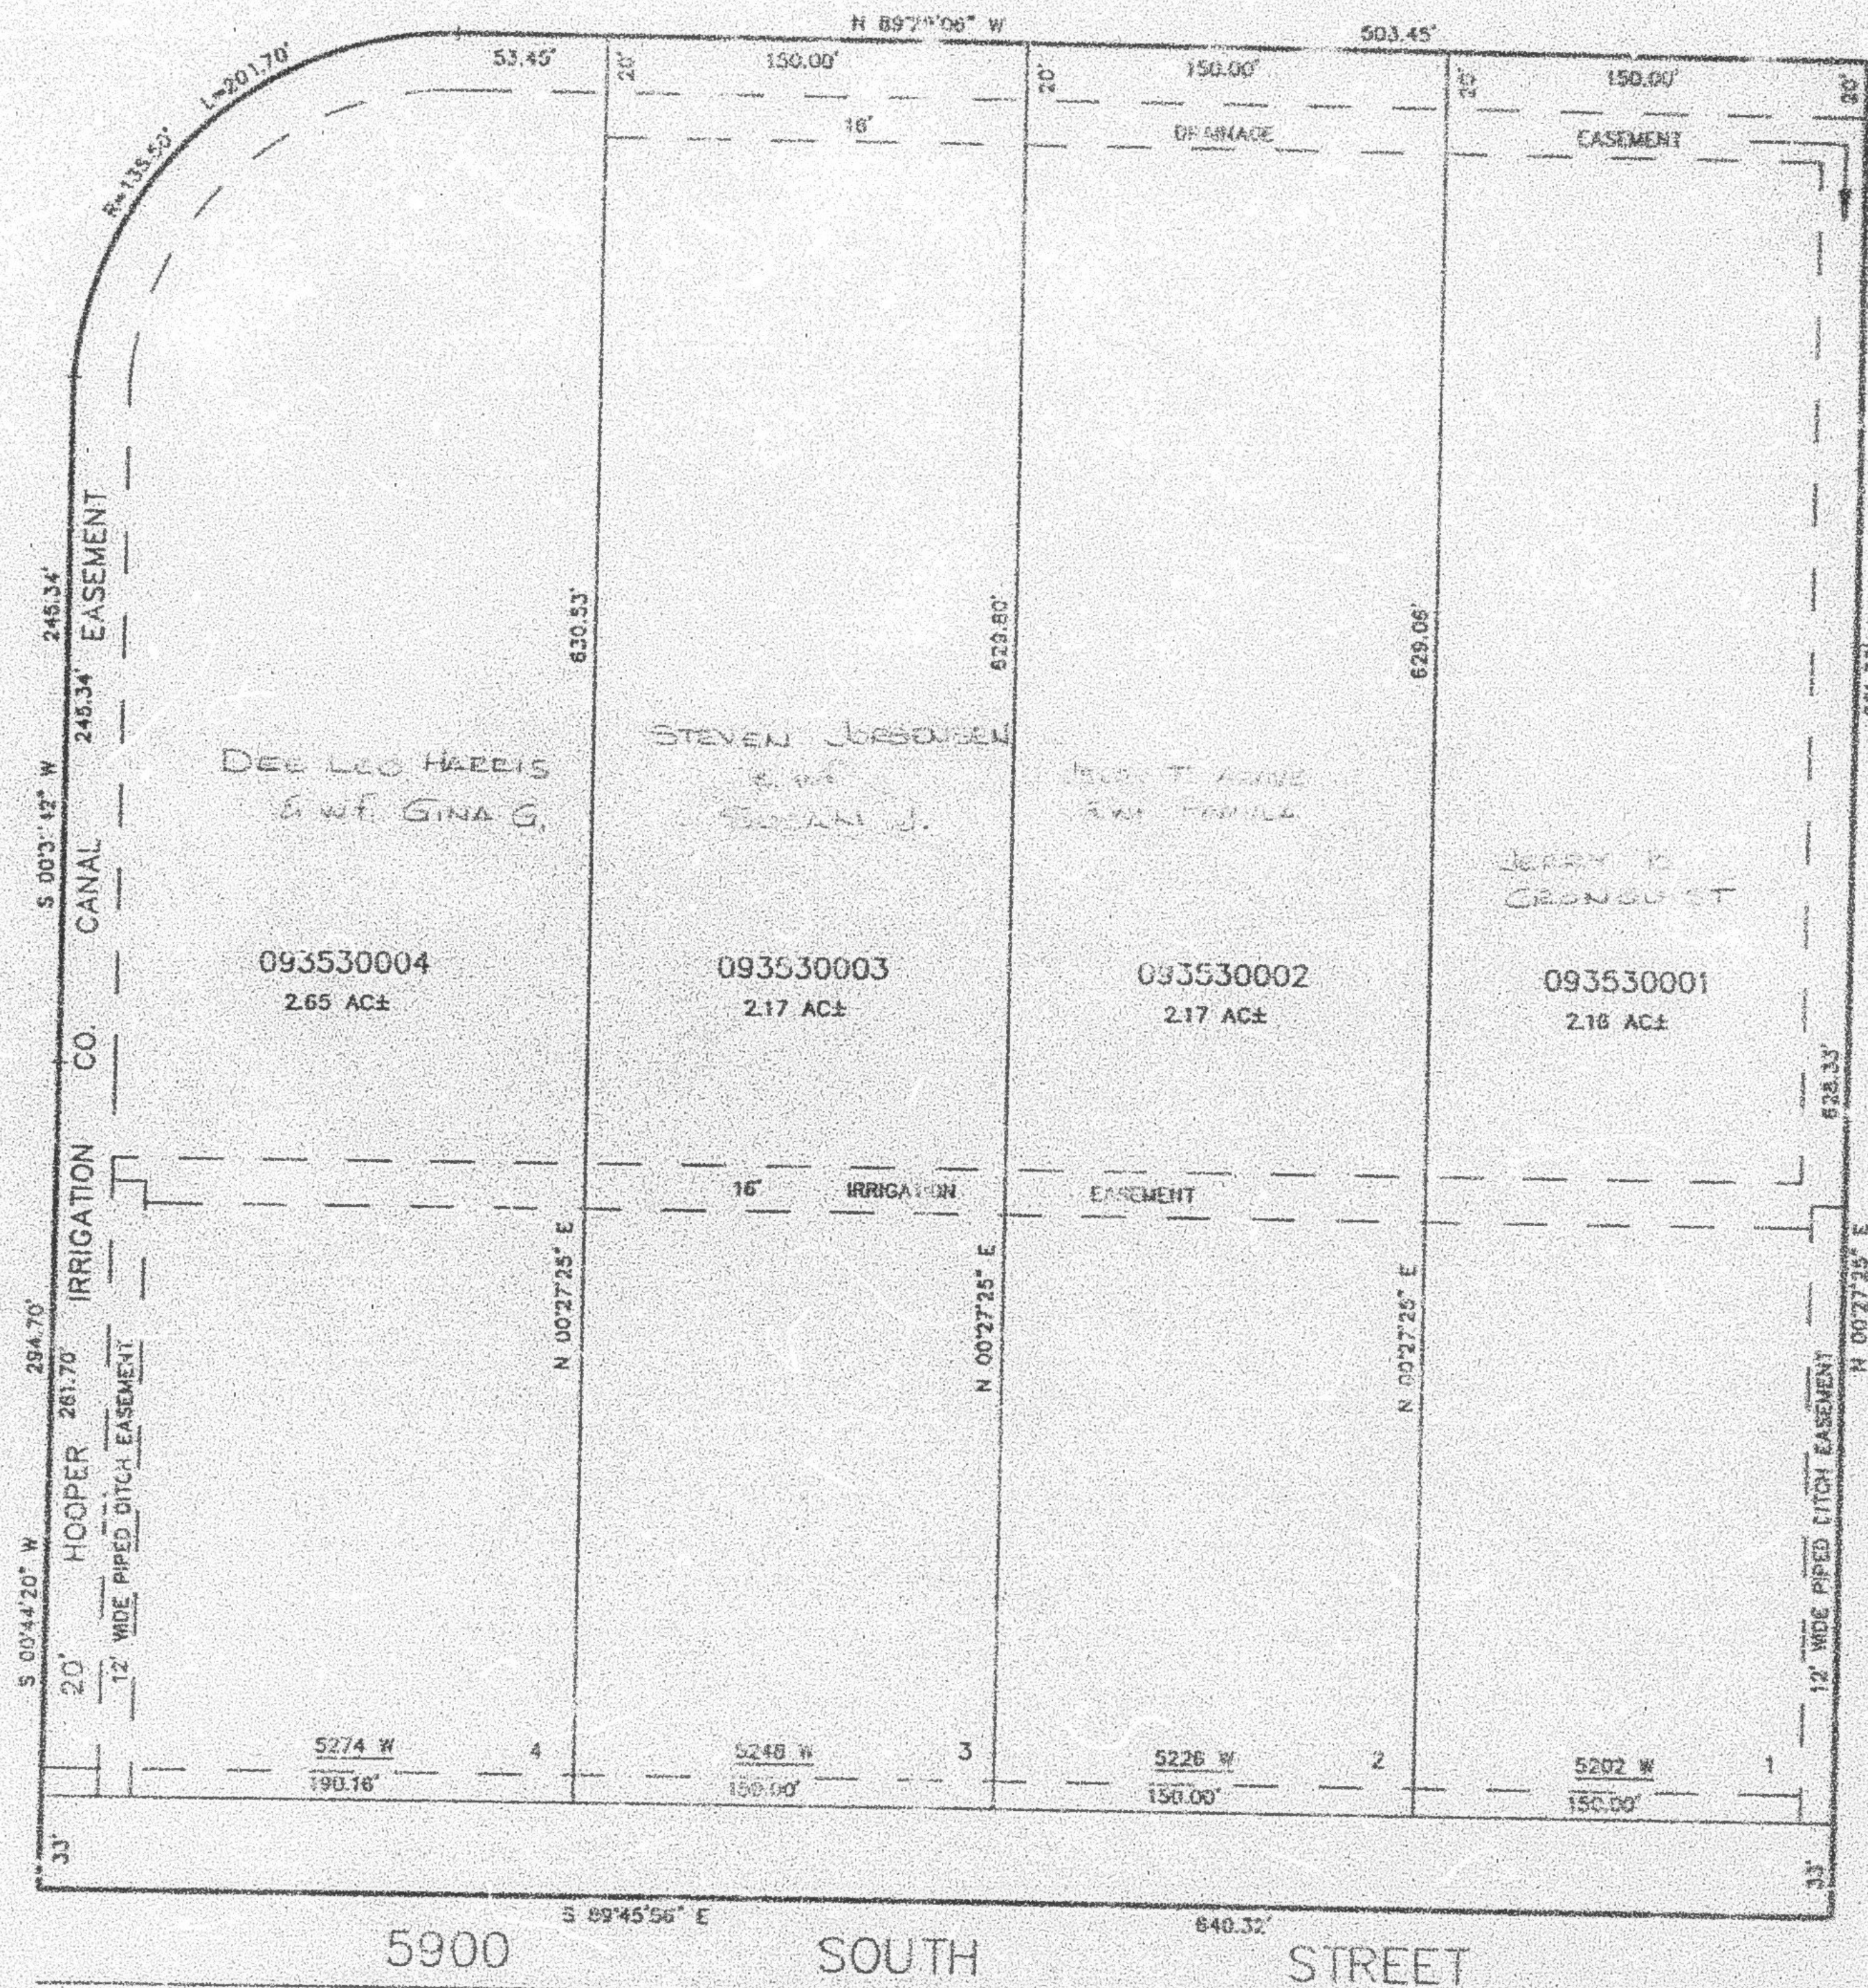

SEE PAGE 81-1

UTILITY & DRAINAGE EASEMENTS EACH
SIDE OF PROPERTY LINES AS INDICATED
BY DASHED LINES EXCEPT AS OTHERWISE
SHOWN.

FOR COMPLETE ENG DATA SEE
ORIGINAL DEDICATION PLAT BY
BOOK 36, PAGE 91 OF RECORDS.