


PART OF THE N.E. 1/4, SEC. 19, T.5N., R.2W., S.L.B. & M.
EASTER PASTURE SUBDIVISION

IN HOOPER CITY
SCALE 1" = 60'

TAXING UNIT: 31, 376

SEE PAGE 81-1

HOOPER IRRIGATION CO. CANAL

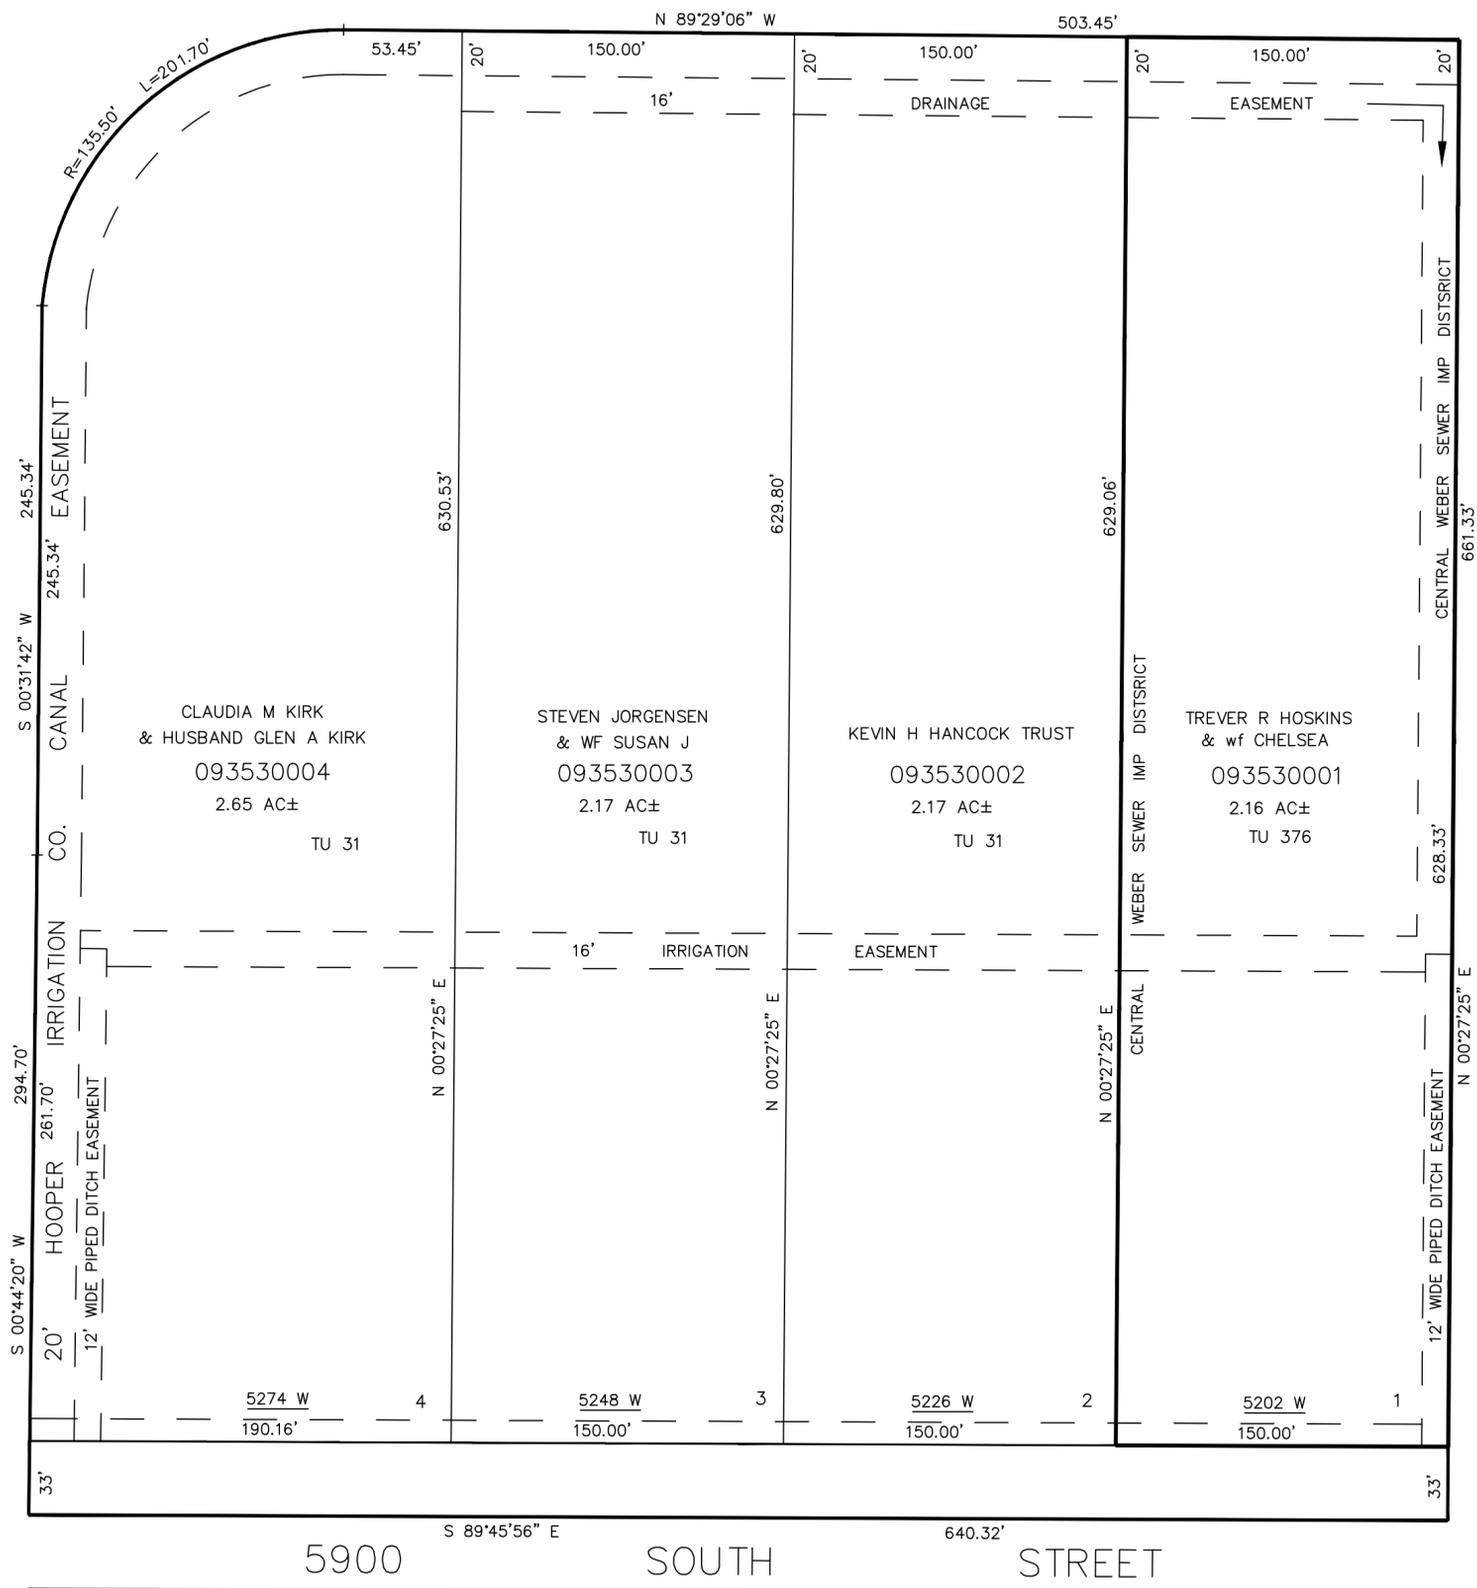

SEE PAGE 81-1

SEE PAGE 81-1

SEE PAGE 81-1

UTILITY & DRAINAGE EASEMENTS EACH
SIDE OF PROPERTY LINES AS INDICATED
BY DASHED LINES EXCEPT AS OTHERWISE
SHOWN.

FOR COMPLETE ENG DATA SEE
ORIGINAL DEDICATION PLAT IN
BOOK 36, PAGE 91 OF RECORDS.