

PART OF THE S.W. 1/4, SEC. 15, T.5N., R.2W., S.L.B. & M.

MIRAGE ESTATES PHASE NO. 4

LOTS 72 - 78 & 93 - 99

IN ROY CITY

SCALE 1" = 50'

TAXING UNIT: 41

UNLESS OTHERWISE SHOWN ALL LOTS OWNED BY: SHERON INC.

SEE PAGE 356


SEE PAGE 348

SEE PAGE 347

SEE PAGE 64-2

10' UTILITY & DRAINAGE EASEMENTS EACH SIDE OF PROPERTY LINES AS INDICATED BY DASHED LINES EXCEPT AS OTHERWISE SHOWN.

SEE PAGE 64-2

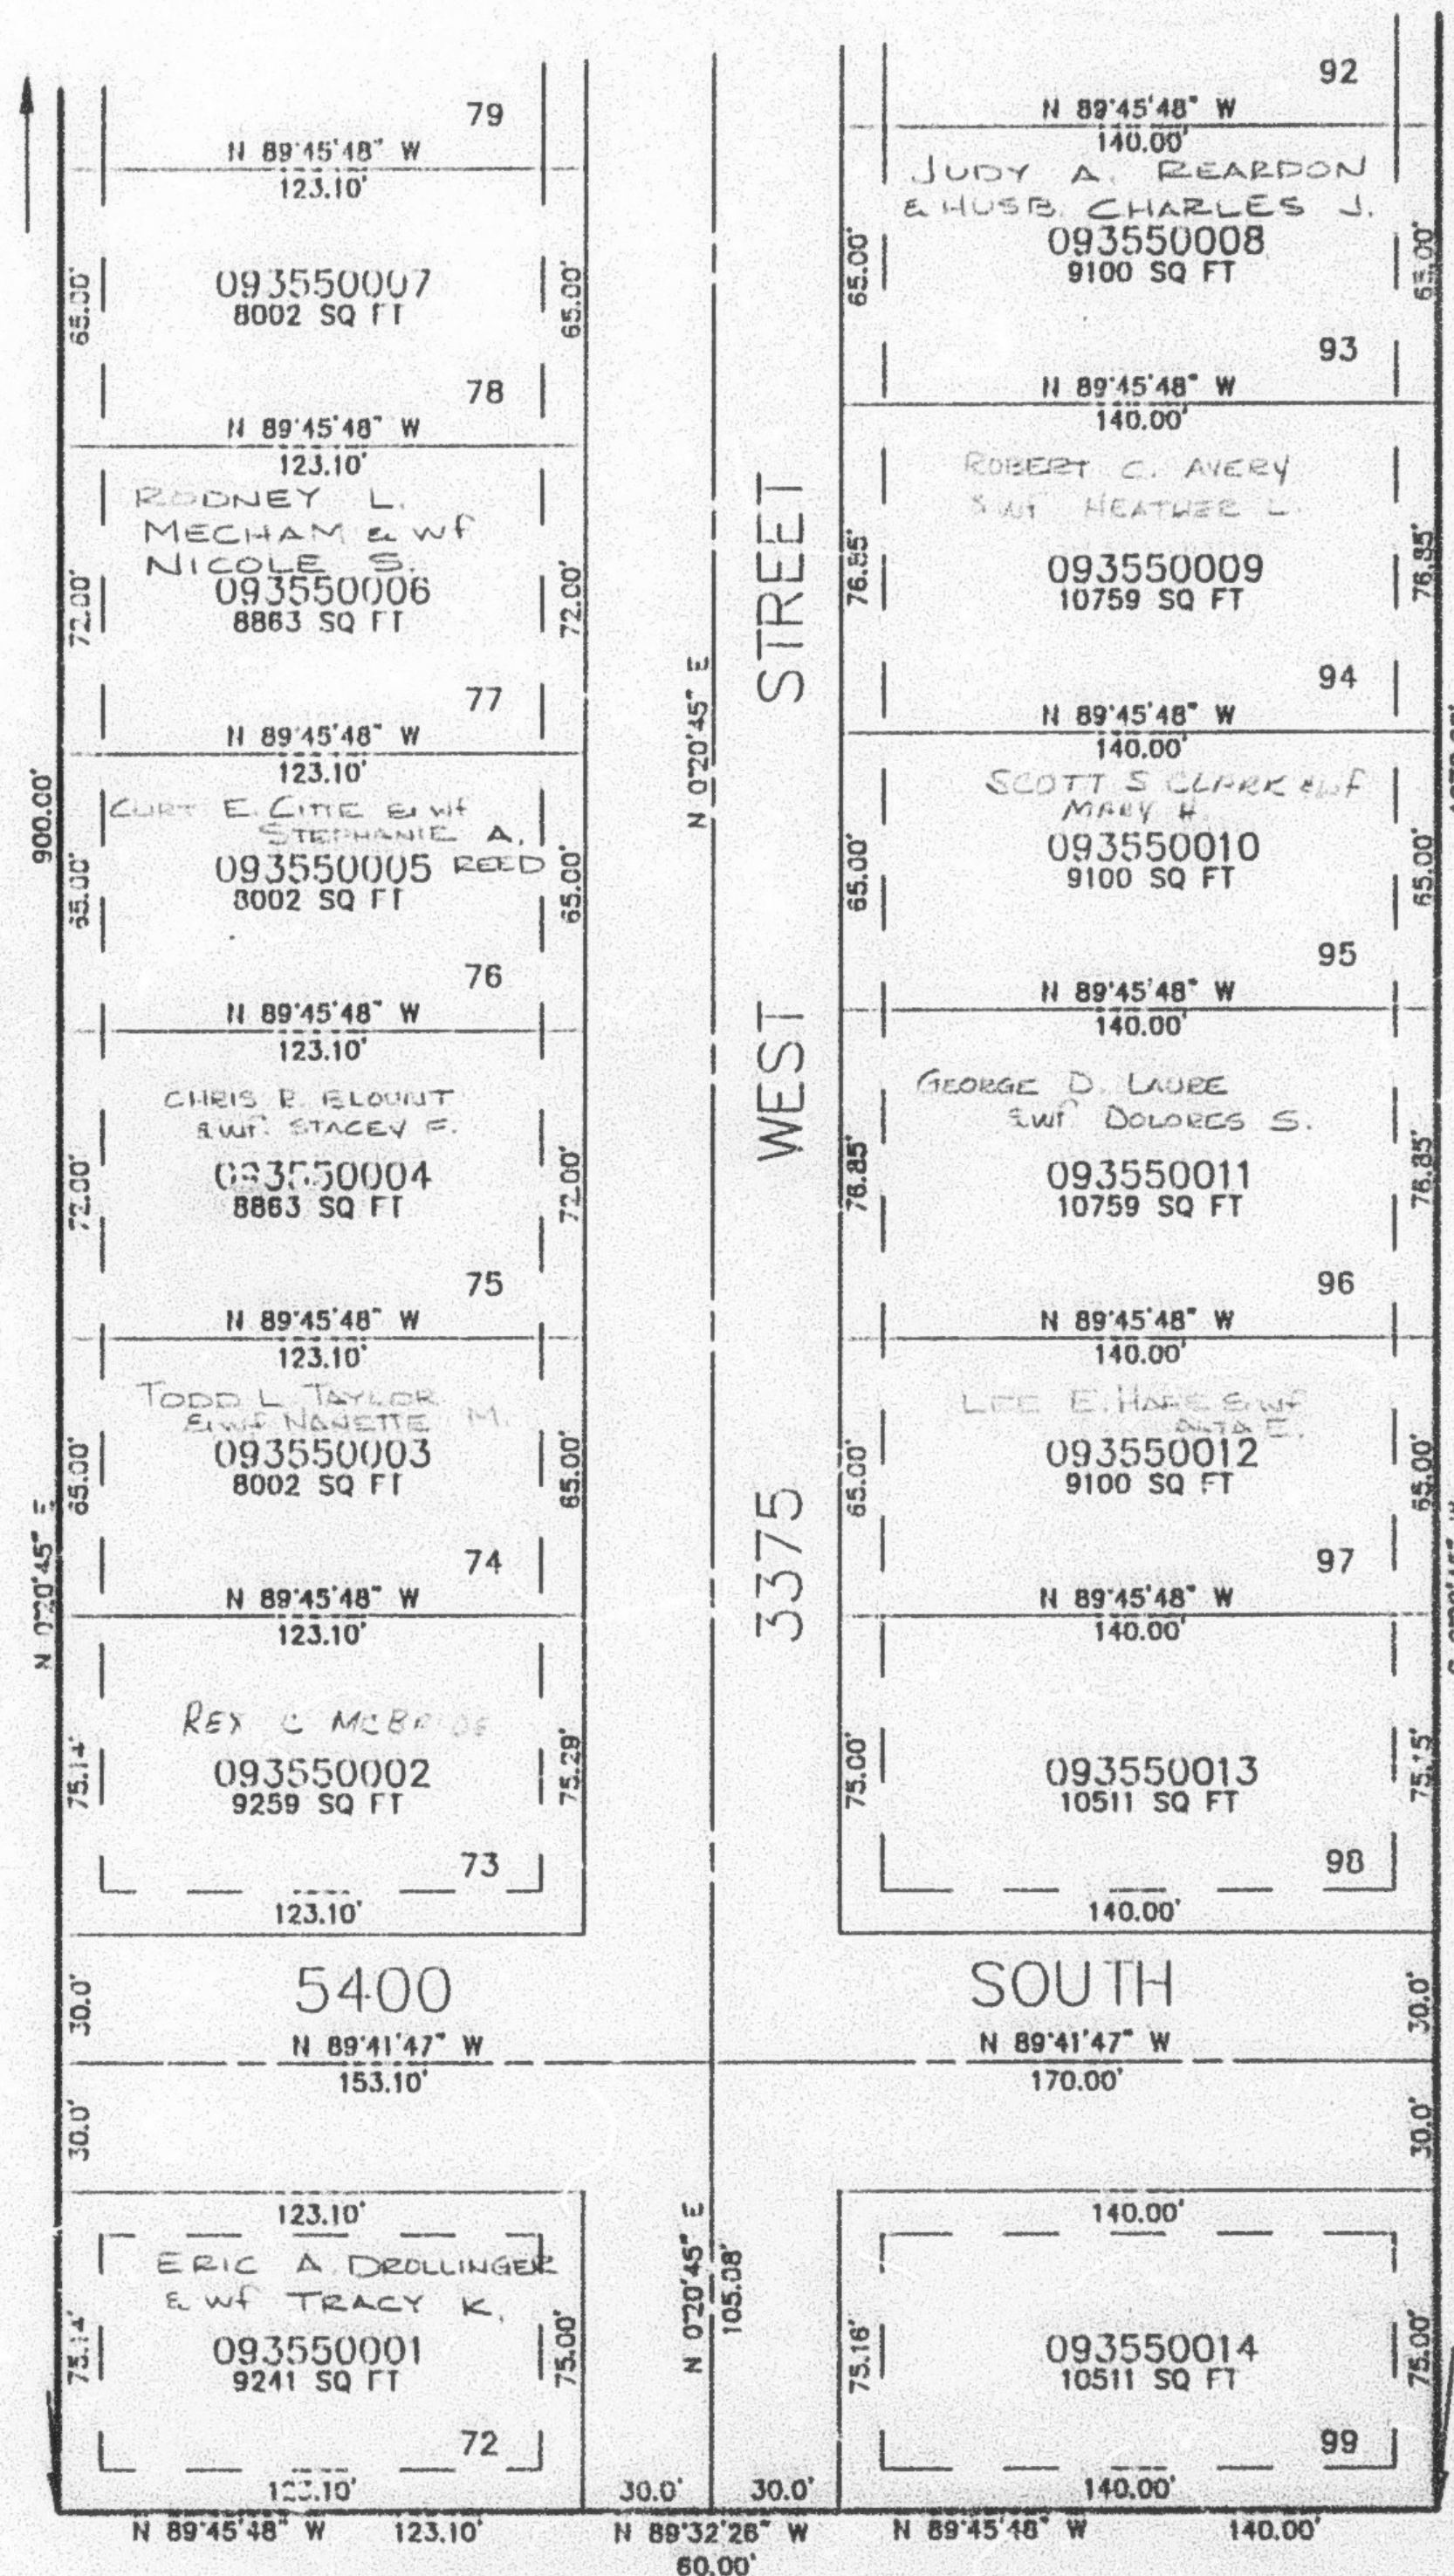

FOR COMPLETE C.O. DATA SEE ORIGINAL DEDICATION PLAT IN BOOK 37, PAGE 71 OF RECORDS.