

PART OF THE S.W. 1/4, SEC. 15, T.5N., R.2W., S.L.B. & M.
MIRAGE ESTATES PHASE NO. 4
 LOTS 72 - 78 & 93 - 99

TAXING UNIT: 41

IN ROY CITY
 SCALE 1" = 50'


SEE PAGE 356

SEE PAGE 356

SEE PAGE 348

SEE PAGE 64-2

SEE PAGE 347

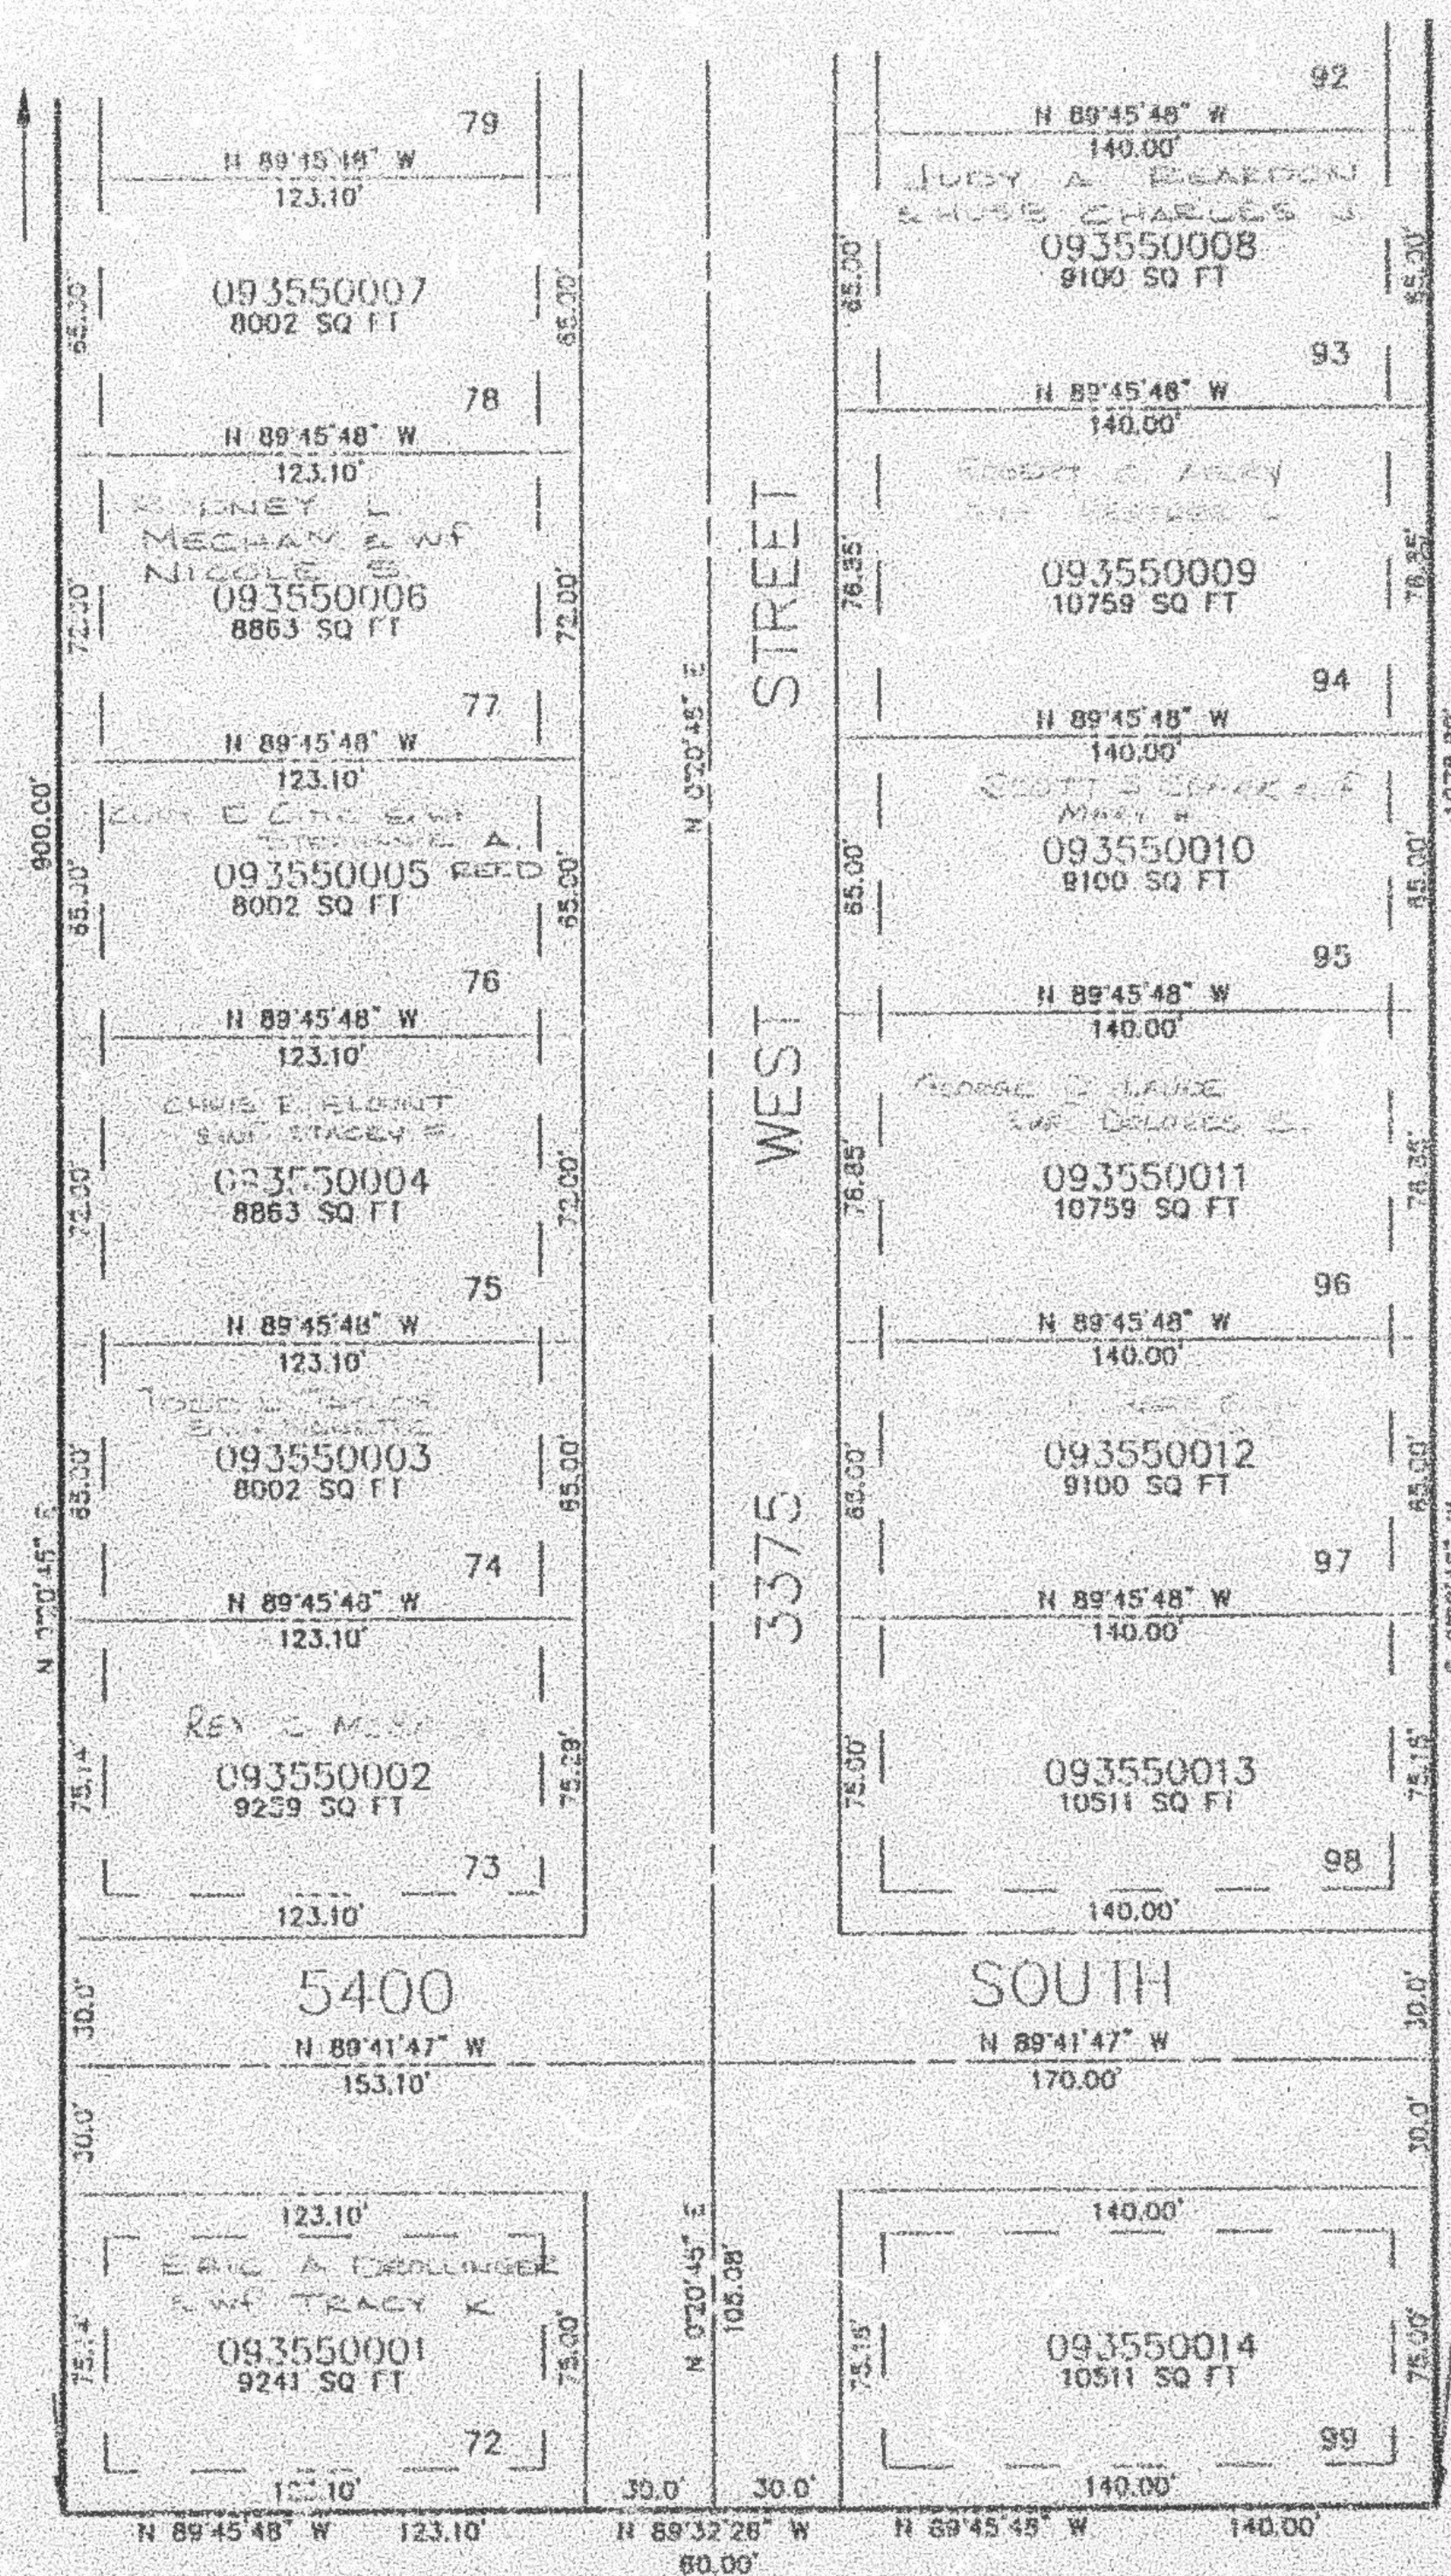

10' UTILITY & DRAINAGE EASEMENTS EACH SIDE OF PROPERTY LINES AS INDICATED BY DASHED LINES EXCEPT AS OTHERWISE SHOWN.

SEE PAGE 64-2

FOR COMPLETE DCS DATA SEE ORIGINAL DEDICATION PLAT IN BOOK 17, PAGE 71 OF RECORDS.