

PART OF THE S.W. 1/4, SEC. 15, T.5N., R.2W., S.L.B. & M.

MIRAGE ESTATES PHASE NO. 4


LOTS 72 - 78 & 93 - 99

IN ROY CITY

SCALE 1" = 50'

TAXING UNIT: 41

SEE PAGE 356

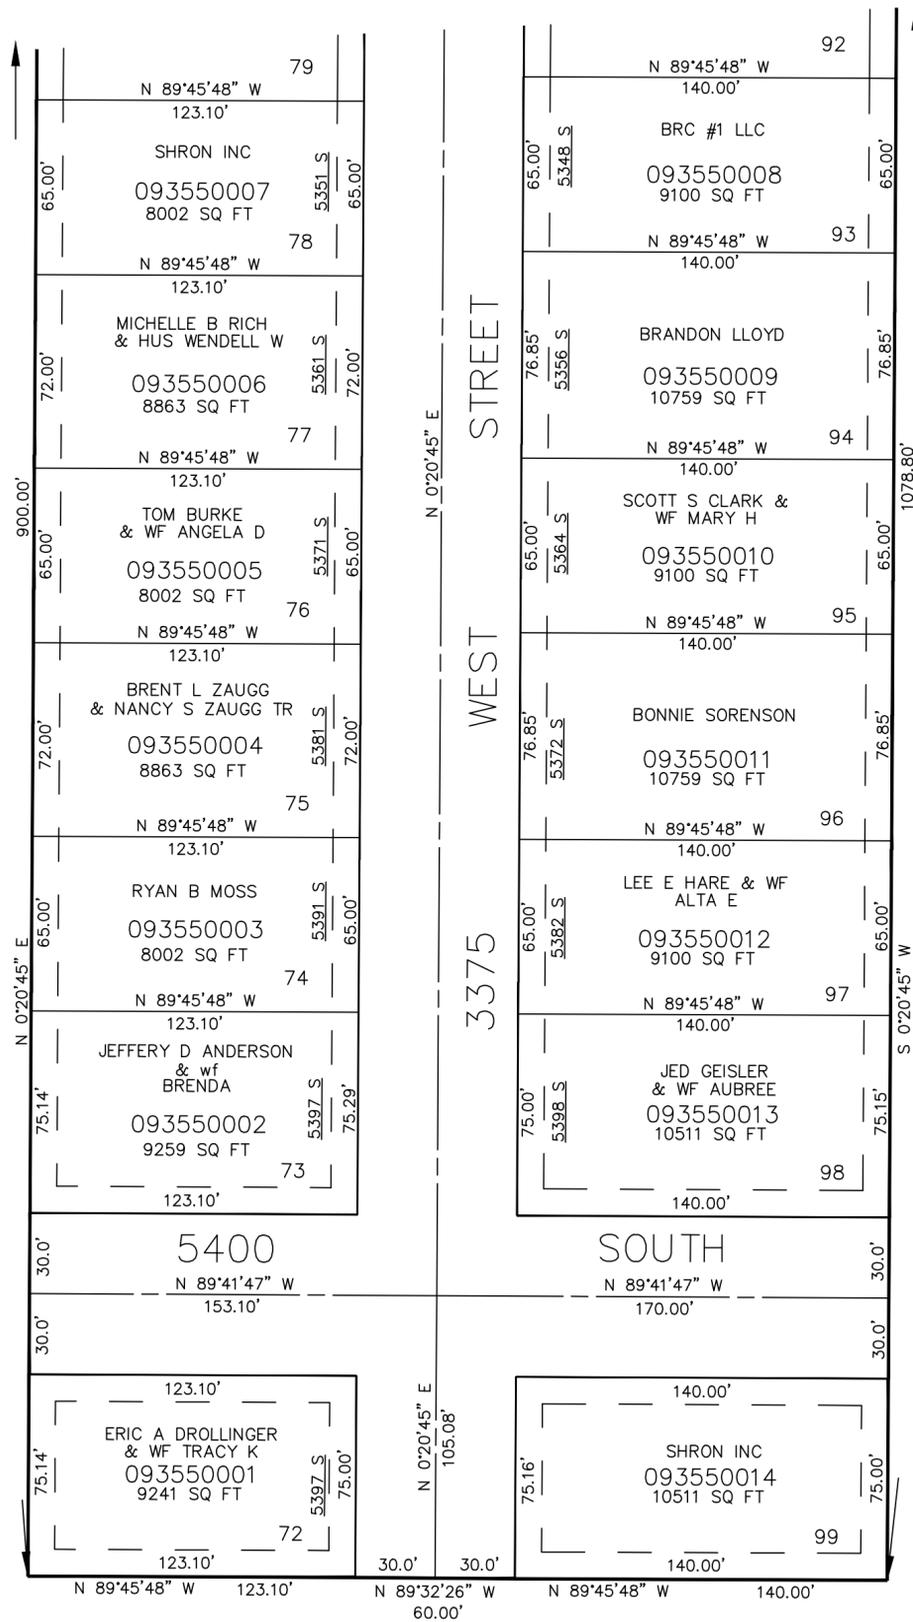

SEE PAGE 348

SEE PAGE 347

SEE PAGE 64-2

SEE PAGE 64-2

10' UTILITY & DRAINAGE EASEMENTS EACH SIDE OF PROPERTY LINES AS INDICATED BY DASHED LINES EXCEPT AS OTHERWISE SHOWN.

FOR COMPLETE ENG DATA SEE ORIGINAL DEDICATION PLAT IN BOOK 37, PAGE 71 OF RECORDS.