

MIRAGE ESTATES PHASE NO. 4

LOTS 79 - 92

IN ROY CITY

SCALE 1" = 50'

TAXING UNIT: 41


UNLESS OTHERWISE SHOWN ALL
LOTS OWNED BY: SHEDON, INC.

SEE PAGE 64-2

SEE PAGE 351

SEE PAGE 350

SEE PAGE 64-2

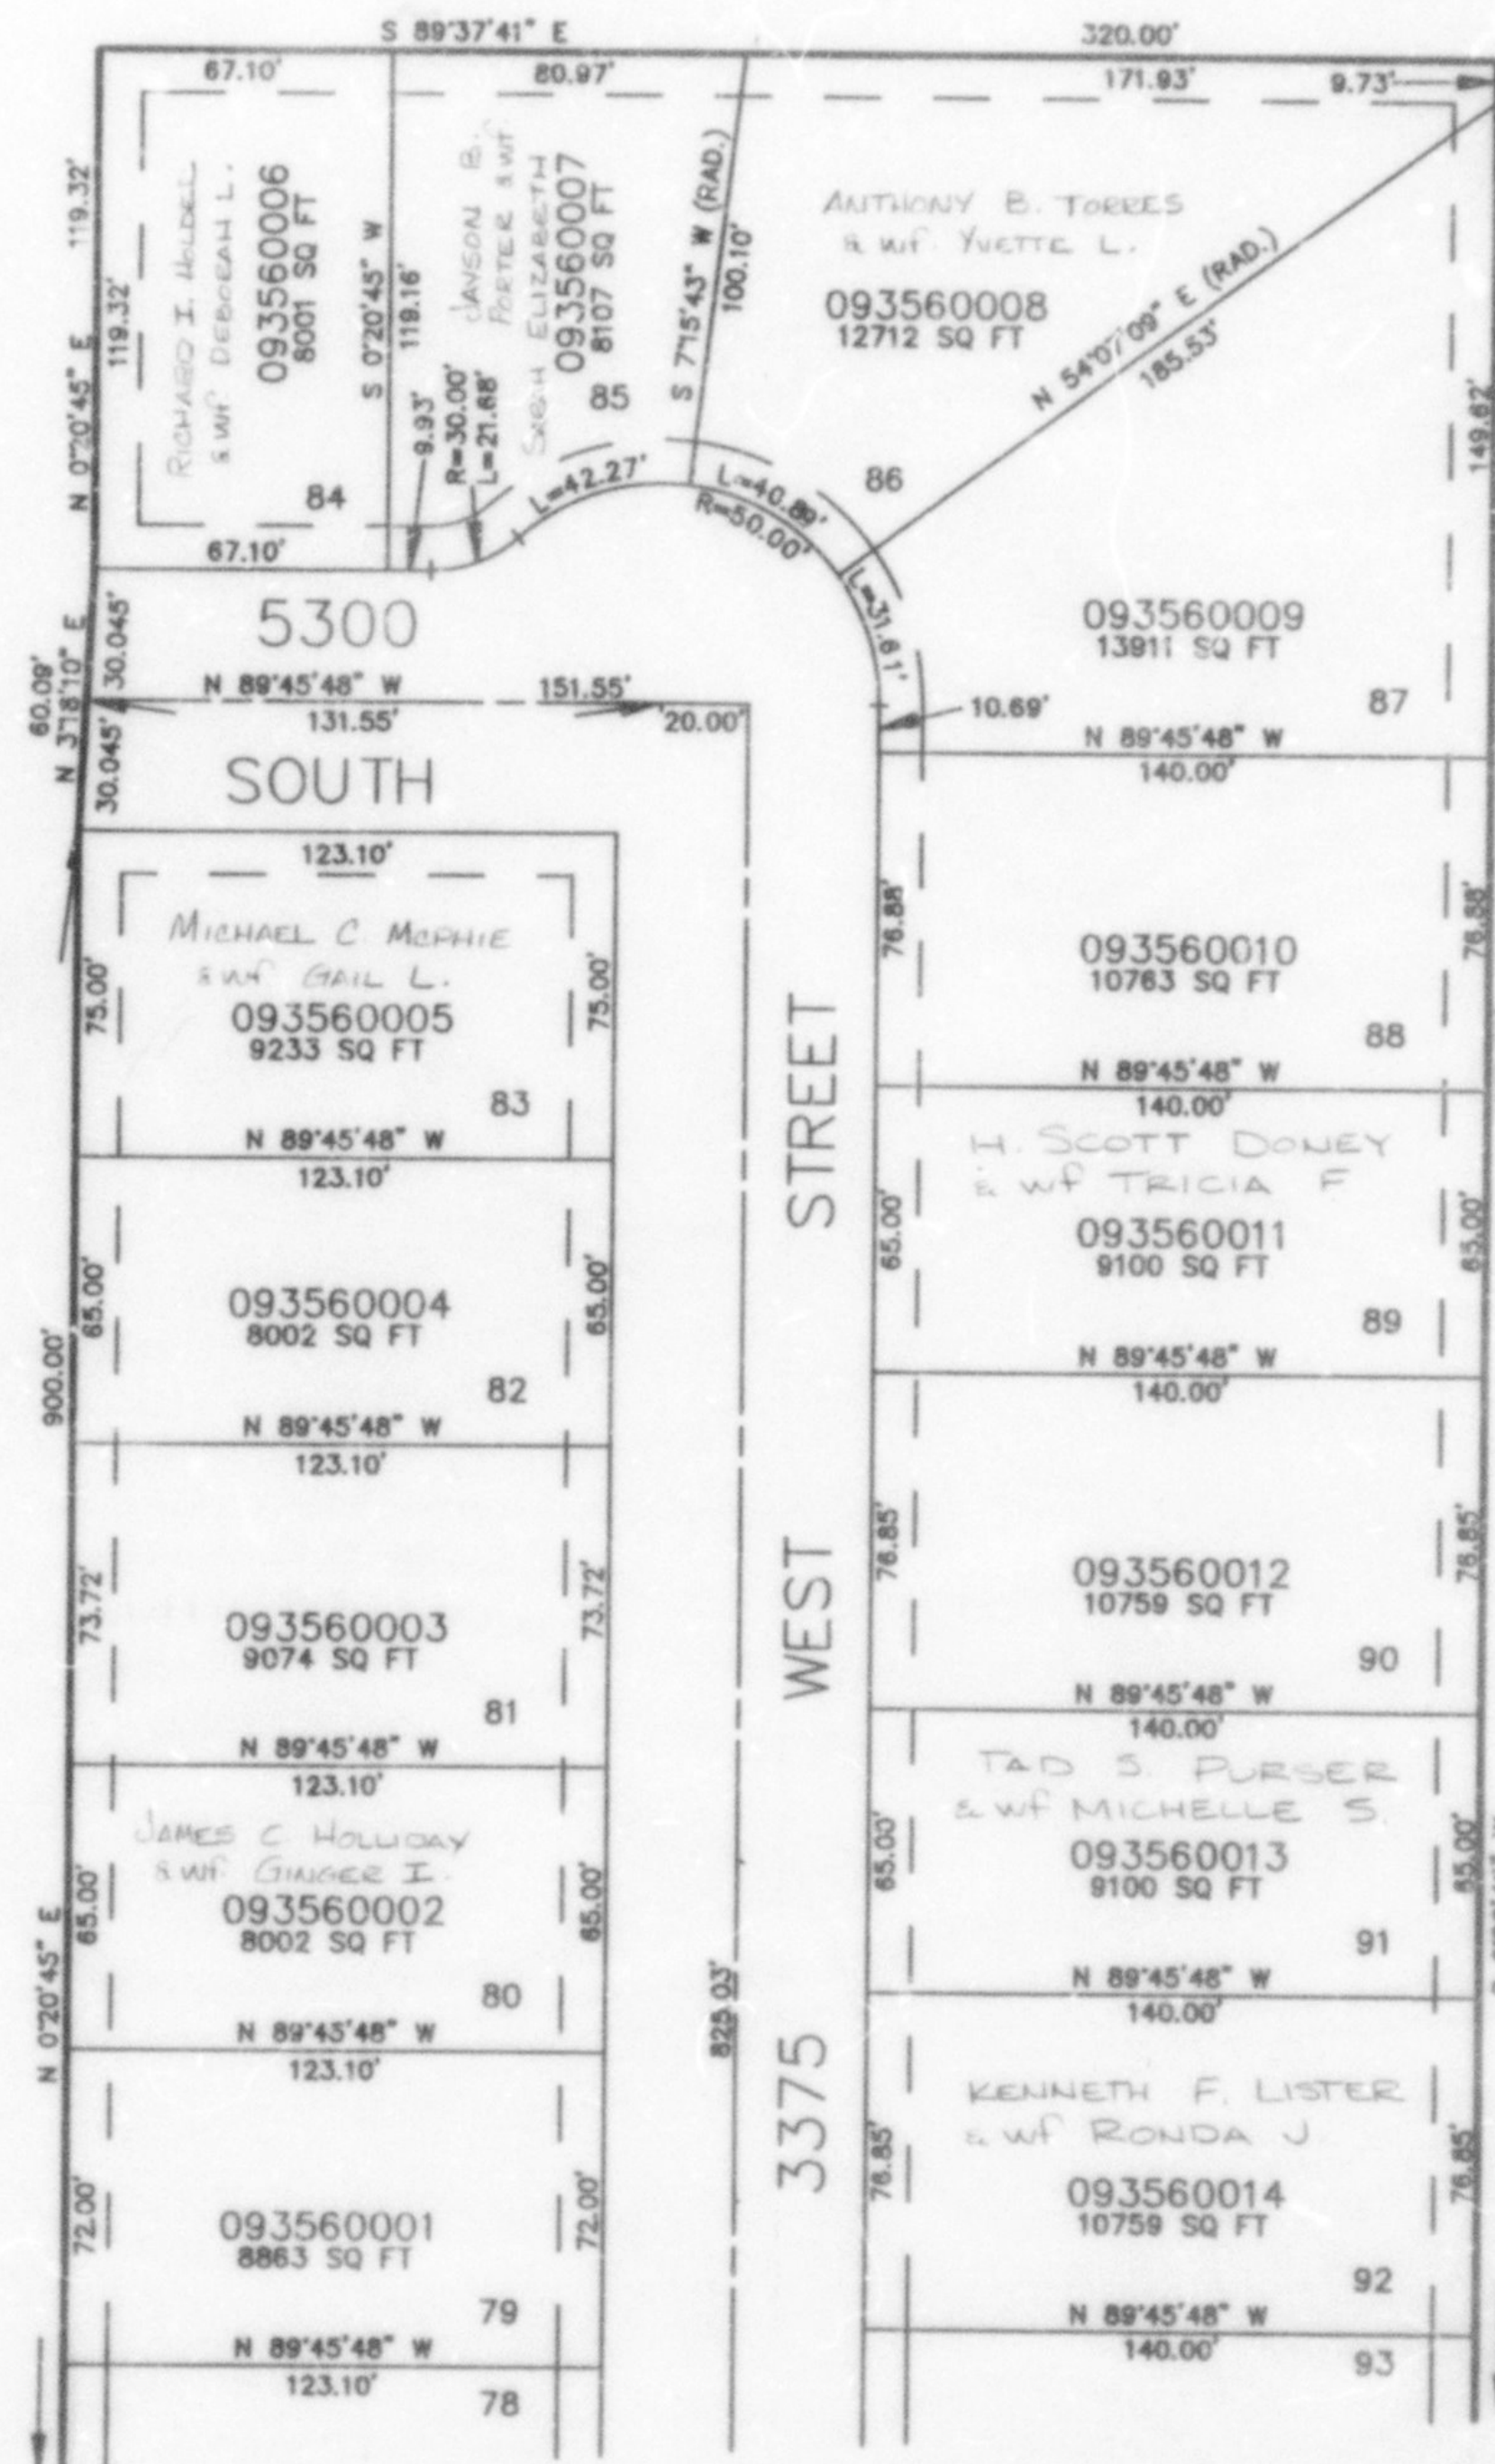

10' UTILITY & DRAINAGE EASEMENTS EACH
SIDE OF PROPERTY LINES AS INDICATED
BY DASHED LINES EXCEPT AS OTHERWISE
SHOWN.

SEE PAGE 355

FOR COMPLETE ENG DATA SEE
ORIGINAL DEDICATION PLAT IN
BOOK 37, PAGE 71 OF RECORDS.