

PART OF THE S.W. 1/4, SEC. 14, T.5N., R.2W., S.L.B. & M.

SERENITY MEADOW SUBDIVISION PHASE 1

IN ROY CITY

TAXING UNIT: 41

SCALE 1" = 50'


SEE PAGE 64

10' UTILITY & DRAINAGE EASEMENTS EACH
SIDE OF PROPERTY LINES AS INDICATED
BY DASHED LINES EXCEPT AS OTHERWISE
SHOWN.

SEE PAGE 54-2

357

WEST STREET
2700

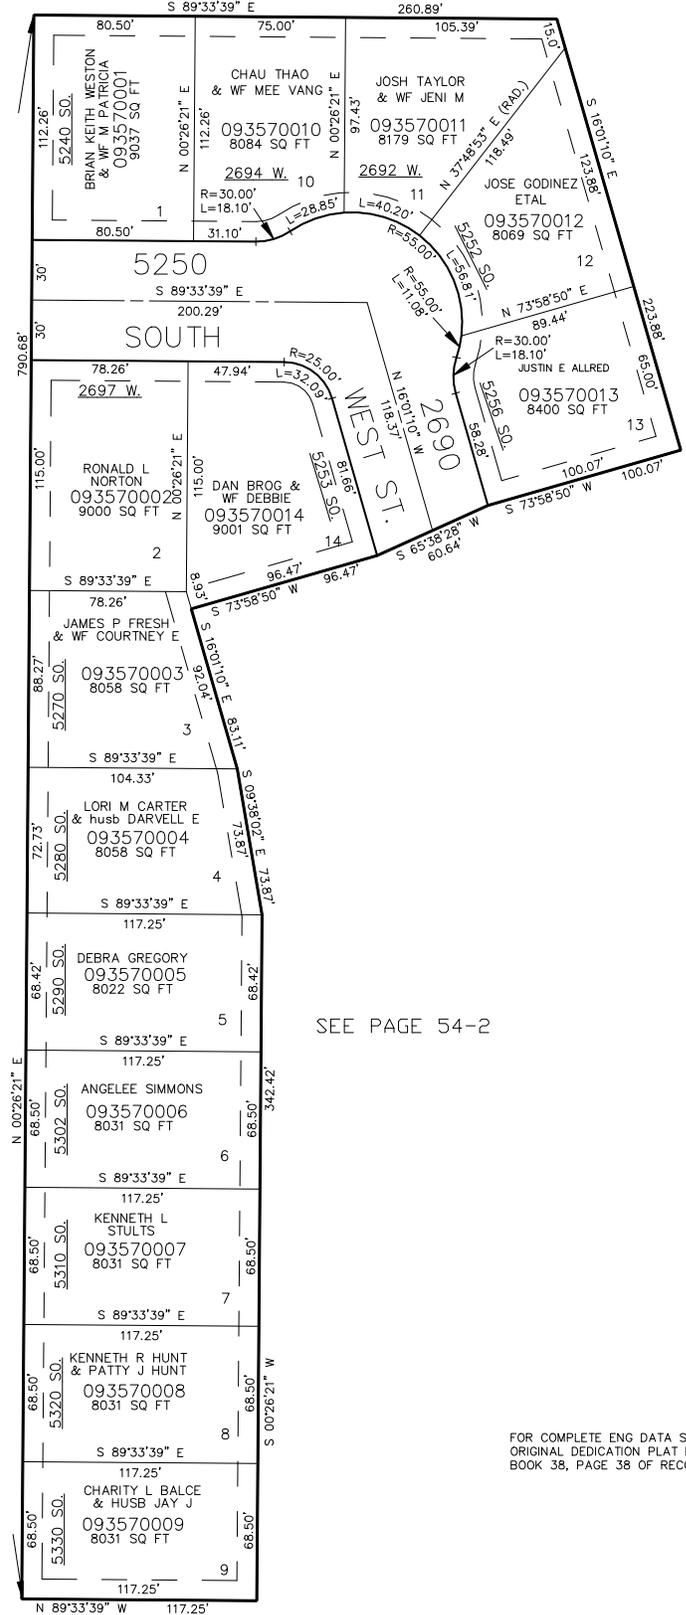

SEE PAGE 54-2

FOR COMPLETE ENG DATA SEE
ORIGINAL DEDICATION PLAT IN
BOOK 38, PAGE 38 OF RECORDS.

SEE PAGE 54-2

BMO 7-94