

PART OF THE S.W. 1/4, SEC. 16, T.5N., R.2W., S.L.B. & M.

358

HEATHERWOOD SUBDIVISION NO. 3

IN ROY CITY

SCALE 1" = 50'


TAXING UNIT: 78

EXCEPT WHERE OTHERWISE
SHOWN ALL LOTS OWNED BY:
G.M.W. DEVELOPMENT, INC.

SEE PAGE 75-2

SEE PAGE 288

SEE PAGE 321

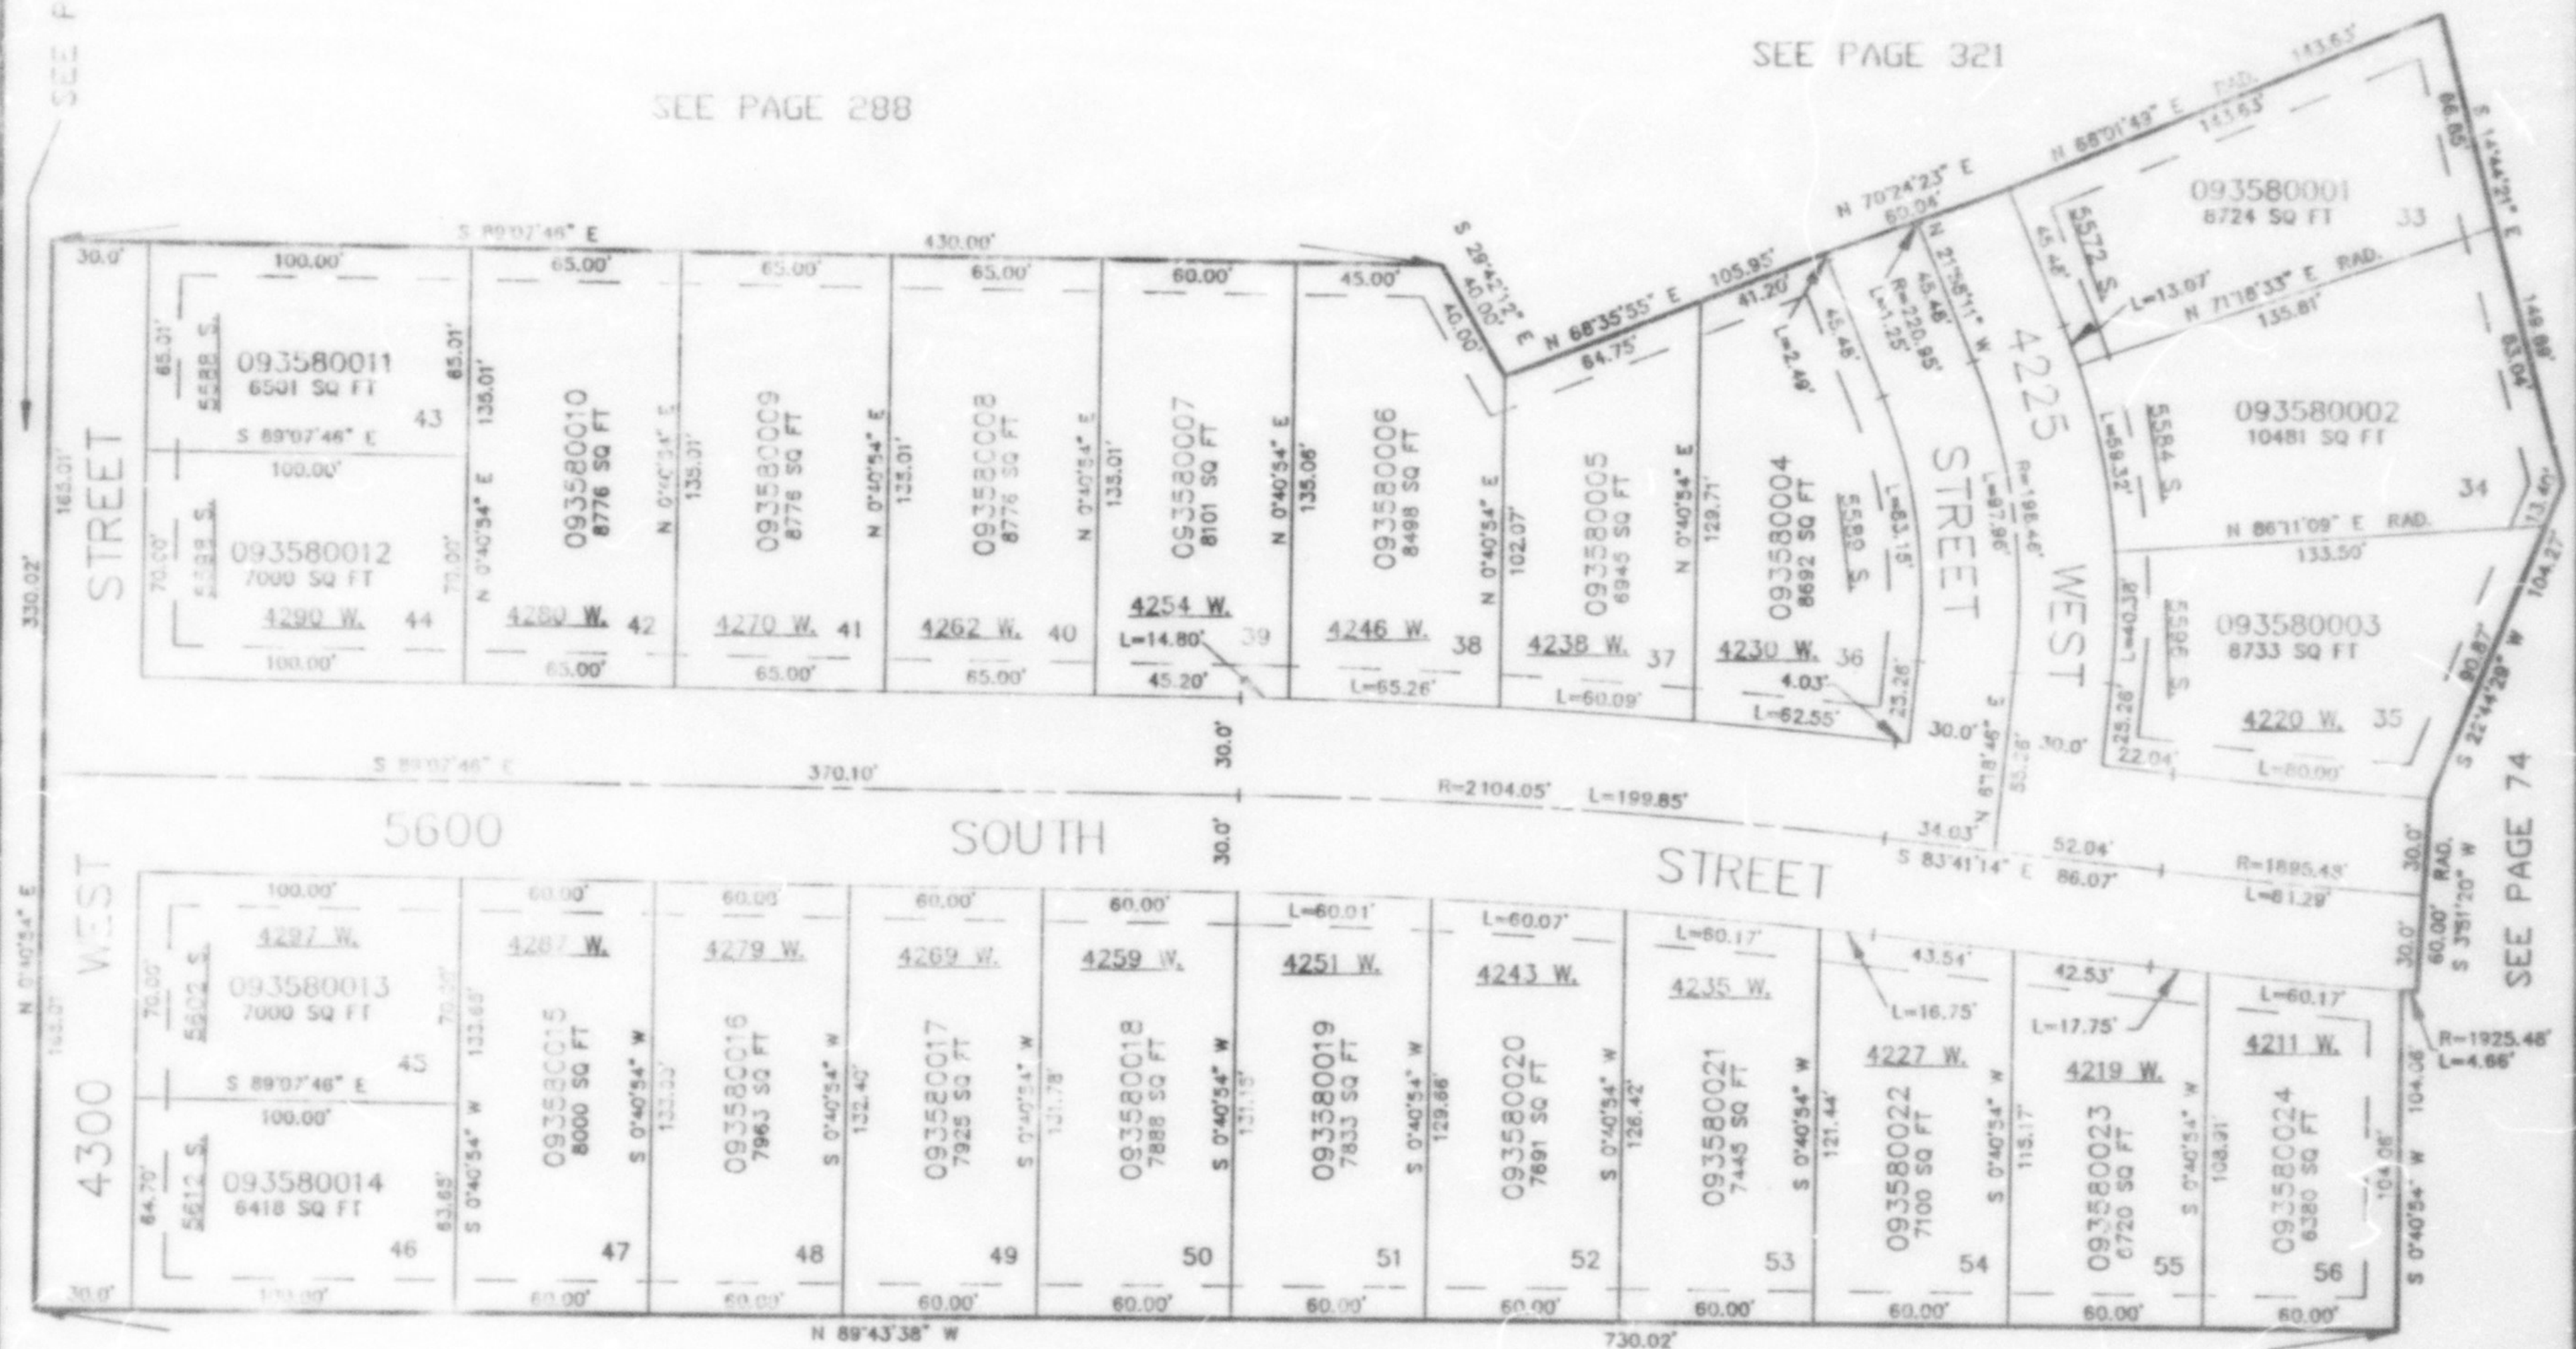

SEE PAGE 74

SEE PAGE 83

10' UTILITY & DRAINAGE EASEMENTS EACH
SIDE OF PROPERTY LINES AS INDICATED
BY DASHED LINES EXCEPT AS OTHERWISE
SHOWN

FOR COMPLETE ENG DATA SEE
ORIGINAL DEDICATION PLAT IN
BOOK 38, PAGE 85 OF RECORDS.