

PART OF THE S.W. 1/4, SEC. 16, T.5N., R.2W., S.L.B. & M.
HEATHERWOOD SUBDIVISION NO. 3

358

IN ROY CITY

SCALE 1" = 50'


TAXING UNIT: 78

EXCEPT WHERE OTHERWISE
SHOWN ALL LOTS OWNED BY:
G.M.W. DEVELOPMENT, INC.

SEE PAGE 75-2

SEE PAGE 288

SEE PAGE 321

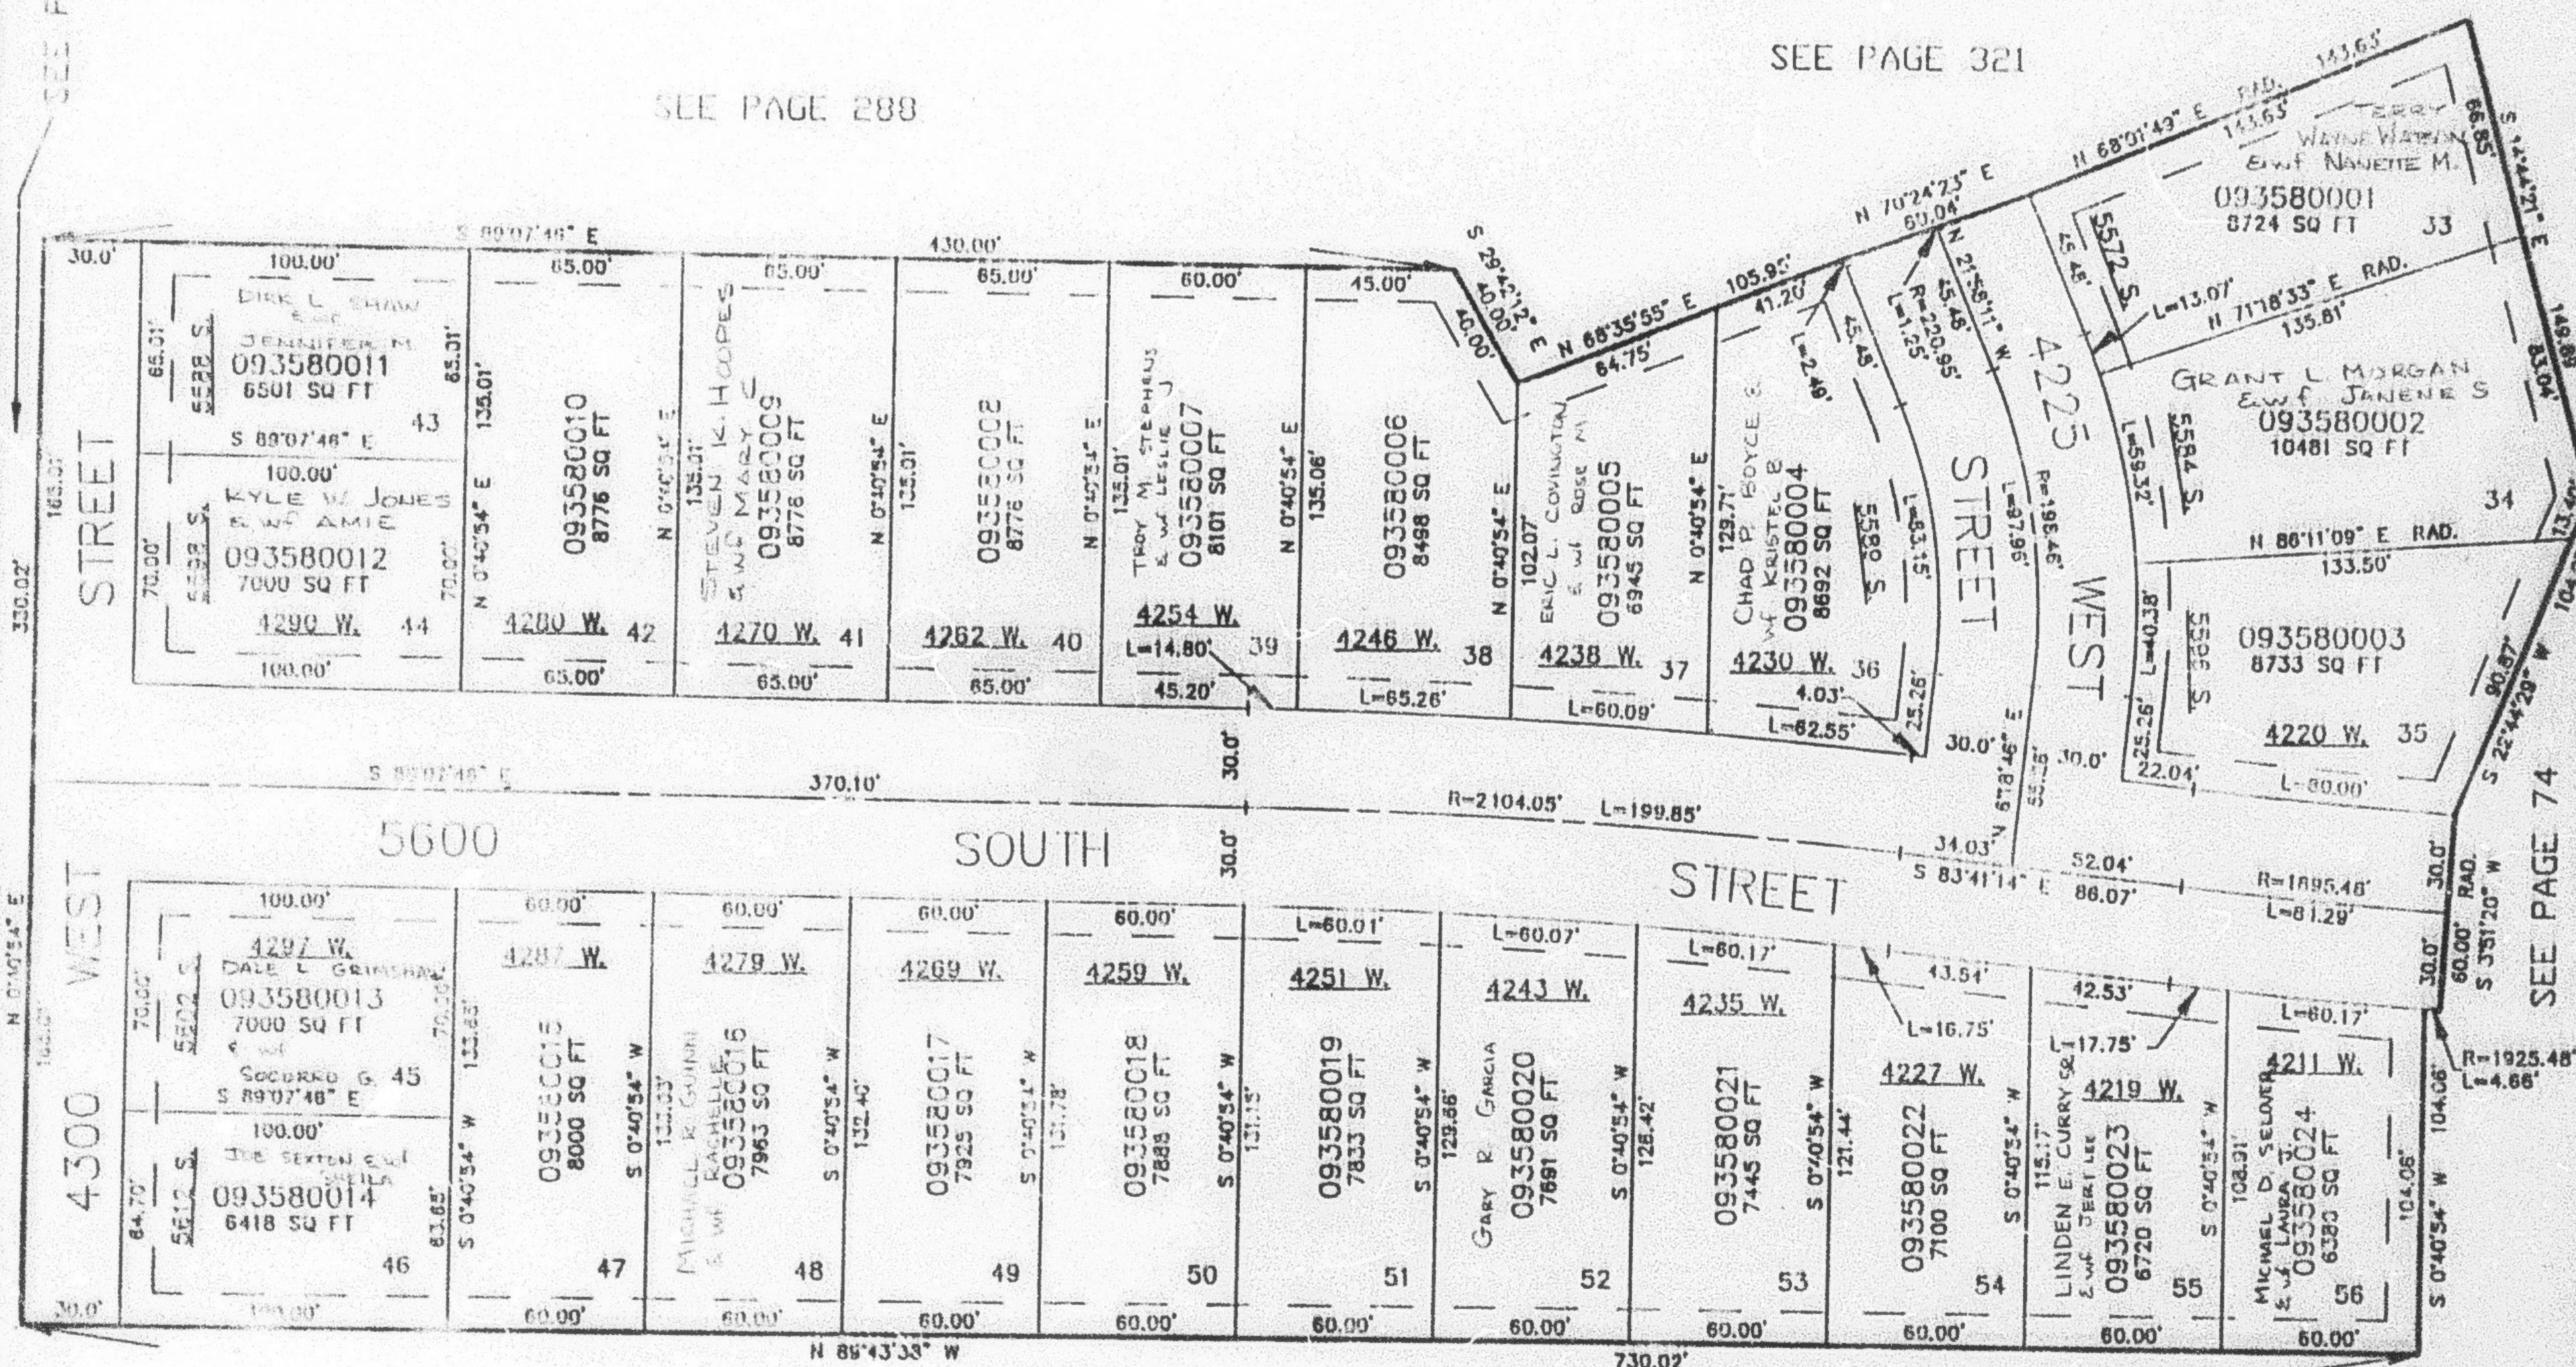

SEE PAGE 83

10' UTILITY & DRAINAGE EASEMENTS EACH
SIDE OF PROPERTY LINES AS INDICATED
BY DASHED LINES EXCEPT AS OTHERWISE
SHOWN.

FOR COMPLETE ENG DATA SEE
ORIGINAL DEDICATION PLAT IN
BOOK 38, PAGE 85 OF RECORDS.