

PART OF THE N.W. 1/4, SEC. 22, T.5N., R.2W., S.L.B. & M.

359

DAY DREAM MEADOWS PHASE 1

III ROY CITY

SCALE 1" = 50'


TAXING UNIT: 41

SEE PAGE 158

UNLESS OTHERWISE OTHERWISE
SHOWN ALL LOTS OWNED BY:
COUNTRY WEST CONSTRUCTION &
HIGLEY & HIGLEY CONST

SEE PAGE 88-3

SEE PAGE 88-2

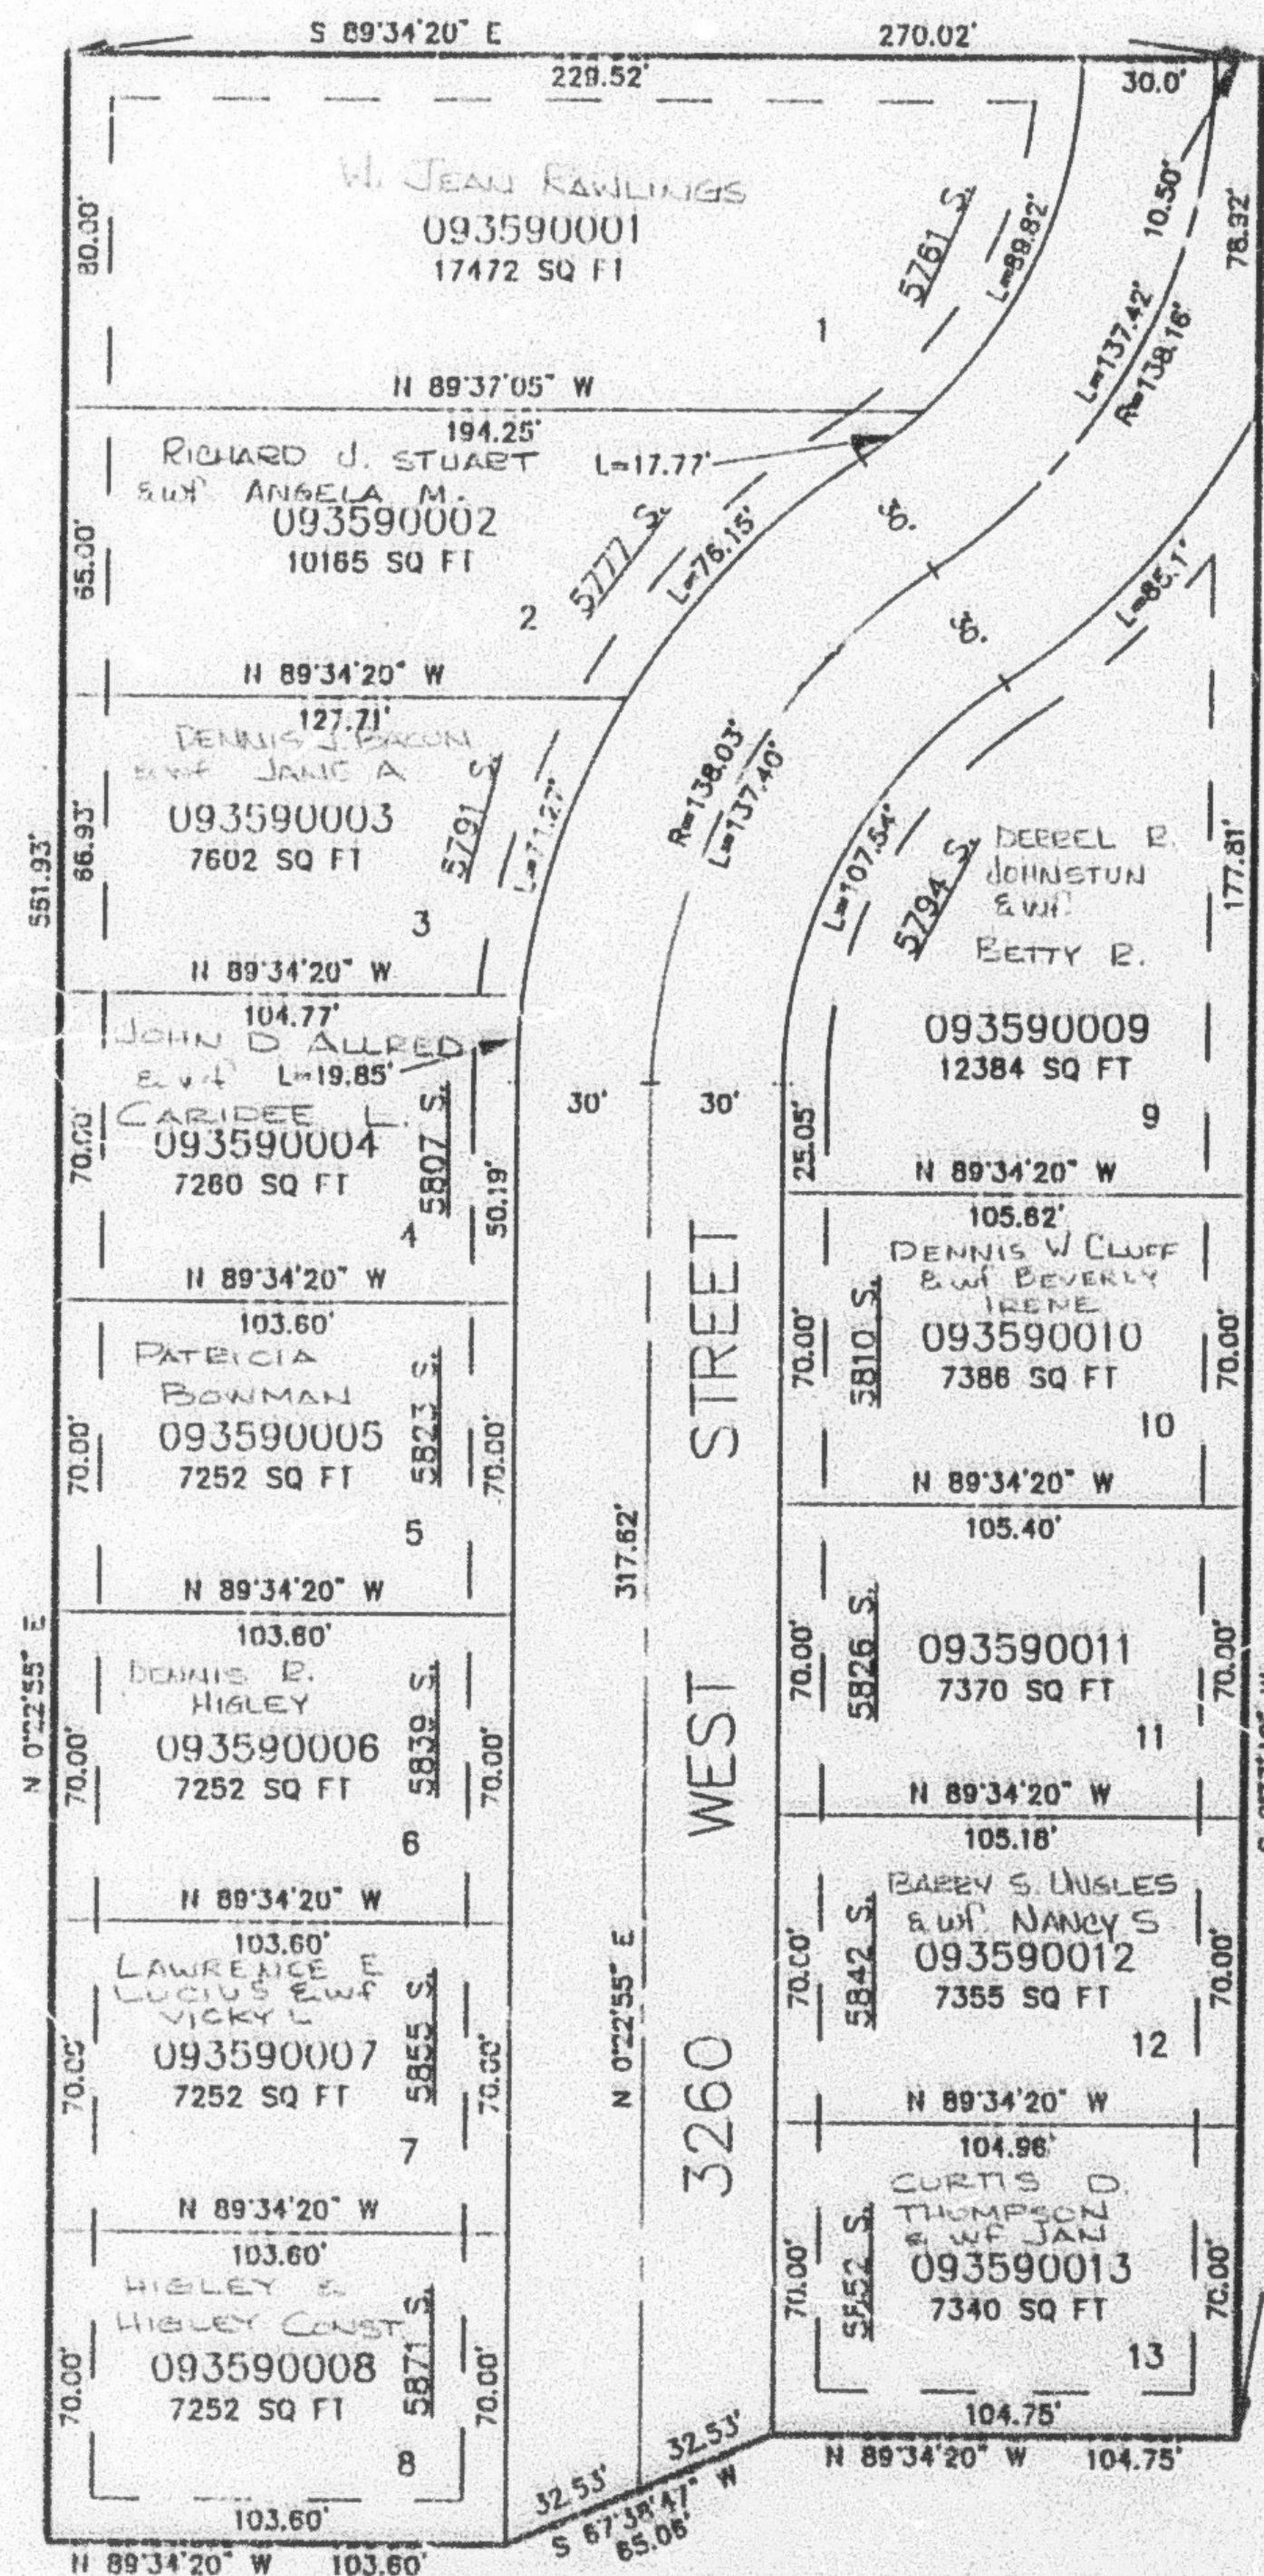

10' UTILITY & DRAINAGE EASEMENTS EACH
SIDE OF PROPERTY LINES AS INDICATED
BY DASHED LINES EXCEPT AS OTHERWISE
SHOWN.

SEE PAGE 88-2

FOR COMPLETE ENG DATA SEE
ORIGINAL DEDICATION PLAT IN
BOOK 38, PAGE 90 OF RECORDS.