

MIRAGE ESTATES PHASE NO. 5

LOTS 100-108 & 117-125

IN ROY CITY

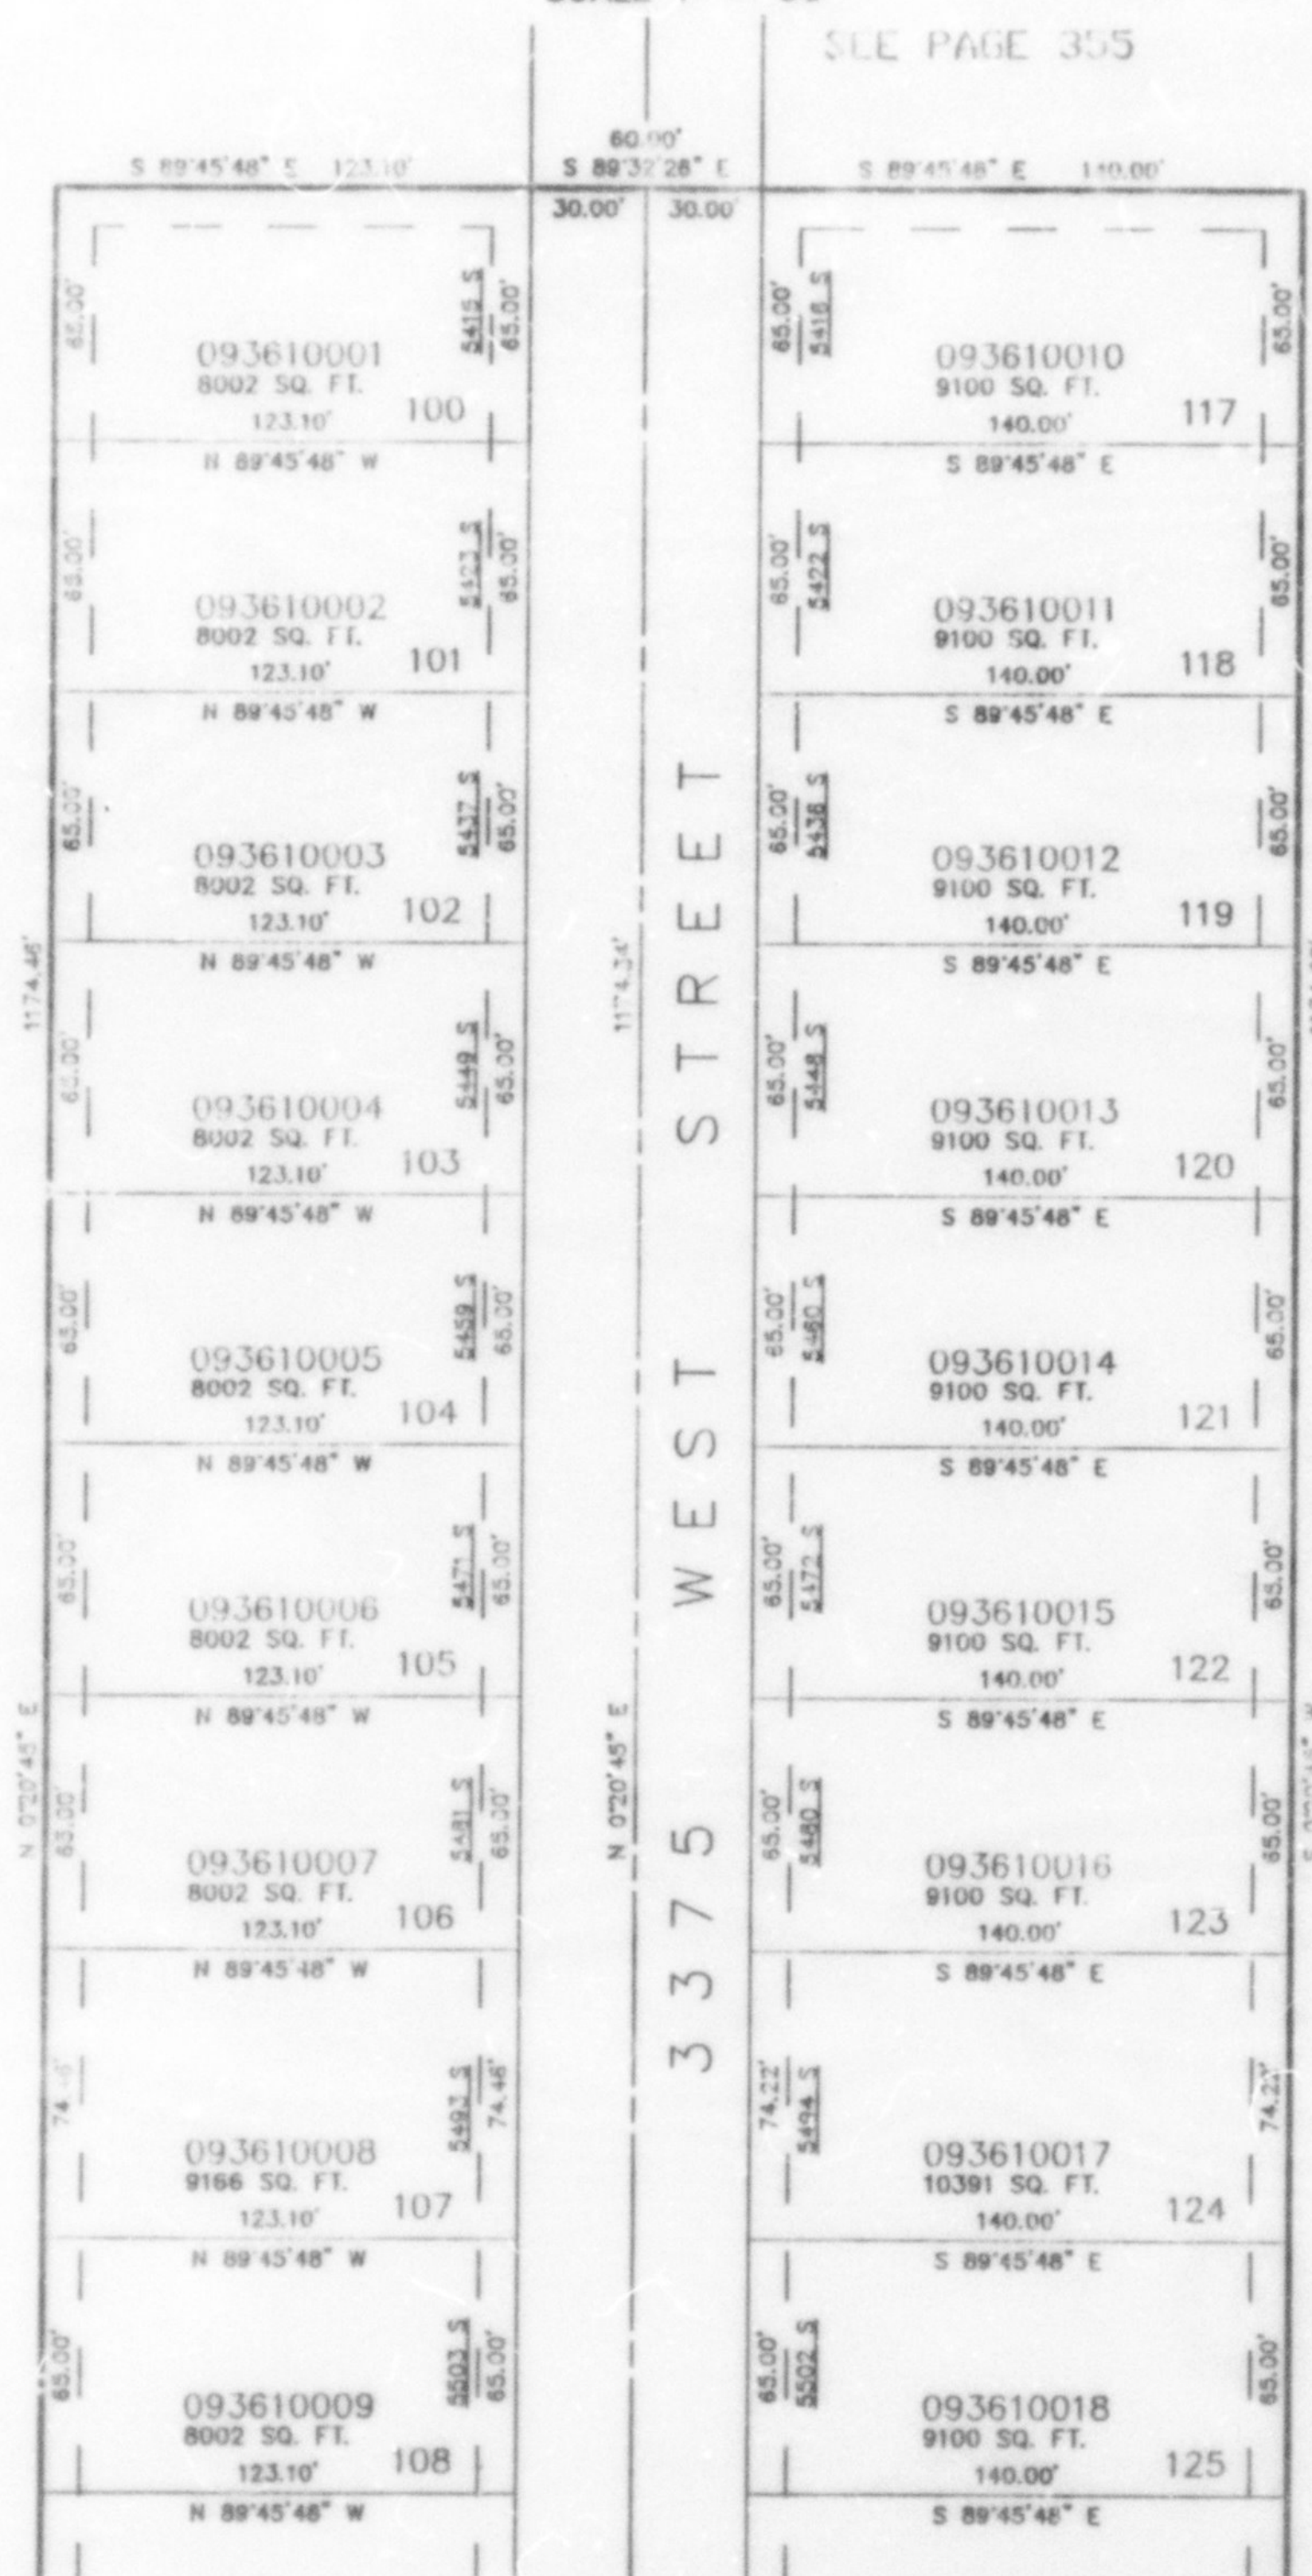
SCALE 1" = 50'

TAXING UNIT: 41

SEE PAGE 355

SEE PAGE 347

SEE PAGE 342

EXCEPT WHERE OTHERWISE
SHOWN ALL LOTS OWNED BY:
SHEON, INC.

SEE PAGE 64-2

10' UTILITY & DRAINAGE EASEMENTS EACH
SIDE OF PROPERTY LINES AS INDICATED
BY DASHED LINES EXCEPT AS OTHERWISE
SHOWN.

SEE PAGE 362

FOR COMPLETE ENG DATA SEE
ORIGINAL DEDICATION PLAT IN
BOOK 39, PAGE 24 OF RECORDS.